


KOLB LAND CONSULTING, INC.
LAND SURVEYING • SUBDIVIDING • LAND PLANNING

LAKE GENEVA, WISCONSIN 53147

WHITE PAPER, 11x17, 1/8" THICK, 100% RECYCLED

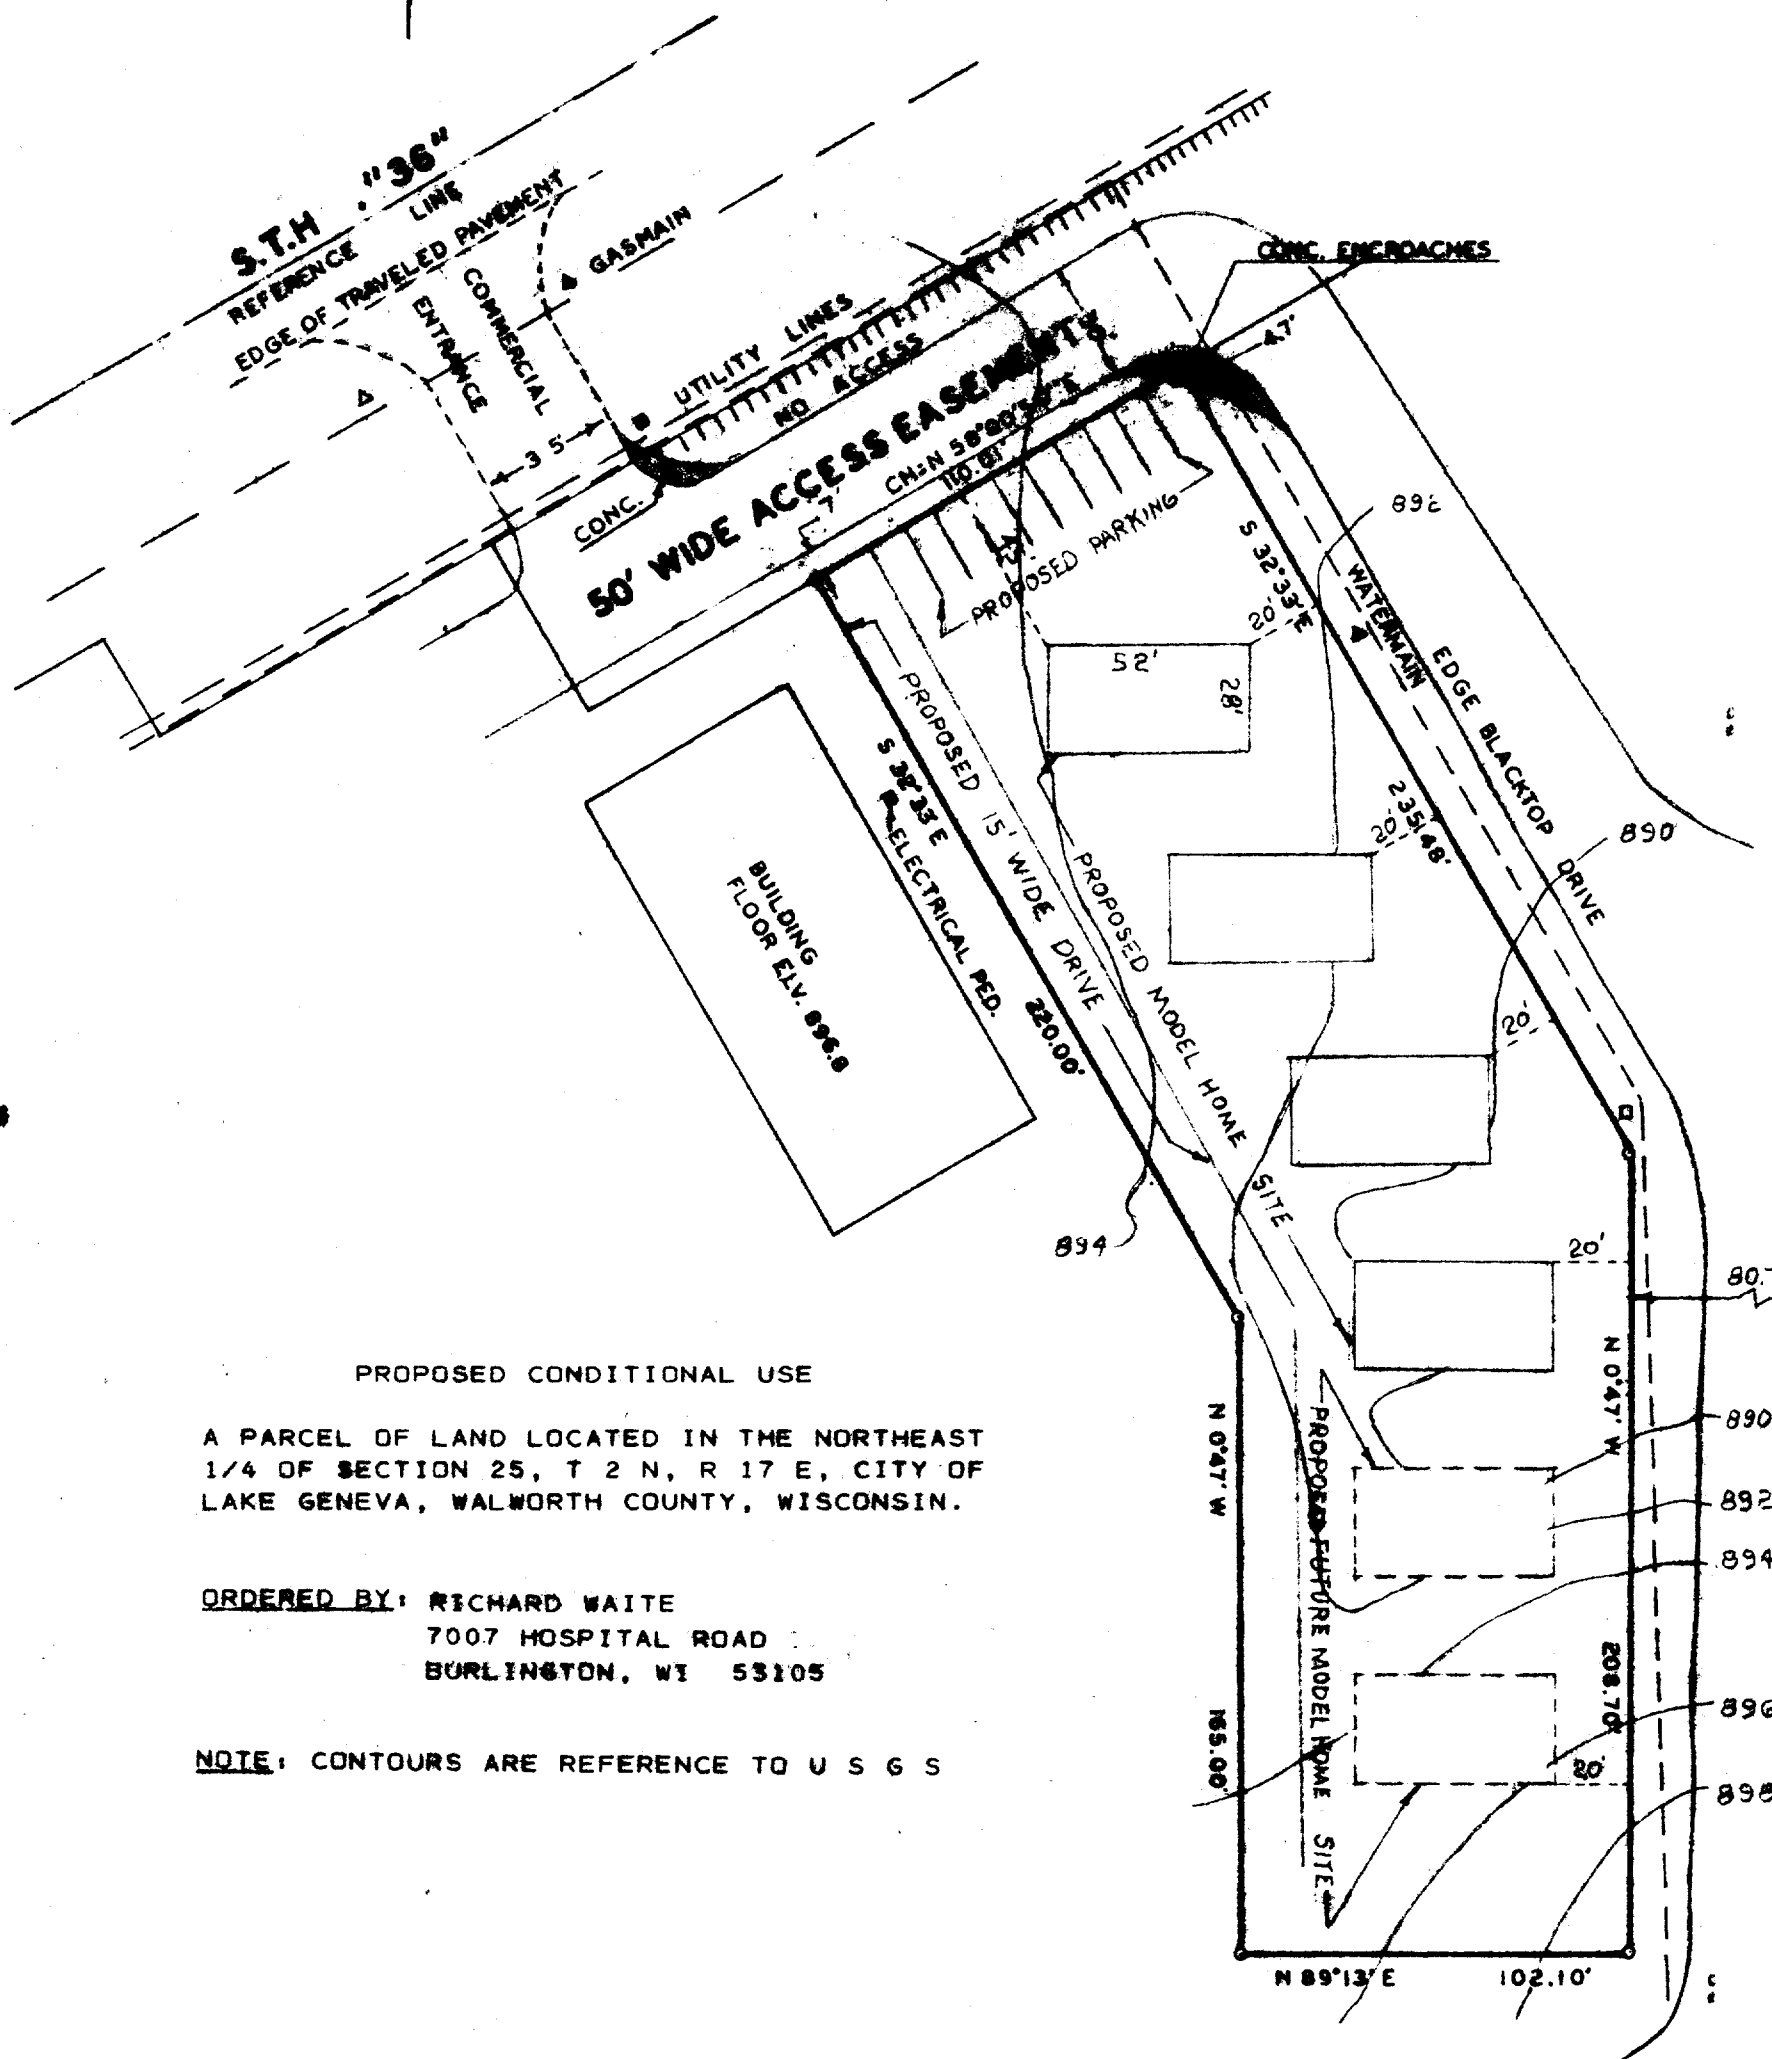

NORTHWEST CORNER OF GENEVA SQUARE
SHOPPING MALL

PROPOSED CONDITIONAL USE

A PARCEL OF LAND LOCATED IN THE NORTHEAST
1/4 OF SECTION 25, T 2 N, R 17 E, CITY OF
LAKE GENEVA, WALWORTH COUNTY, WISCONSIN.

ORDERED BY: RICHARD WAITE
7007 HOSPITAL ROAD
BURLINGTON, WI 53105

NOTE: CONTOURS ARE REFERENCE TO U S G S



SCALE - 1" = 50'

LEGEND

- IRON PIPE SHOWN ON 1972 SURVEY
- ▲ STREET LIGHT
- HYDRANT
- TTTT NO ACCESS
- ▲ PRIVATE LIGHT



Harold H. Kolb

HAROLD H. KOLB
WISCONSIN REGISTERED LAND SURVEYOR, S- 187

DATE NOVEMBER 12, 1984
REVISED: NOVEMBER 13, 1984

UP-137C1

7-771-K