


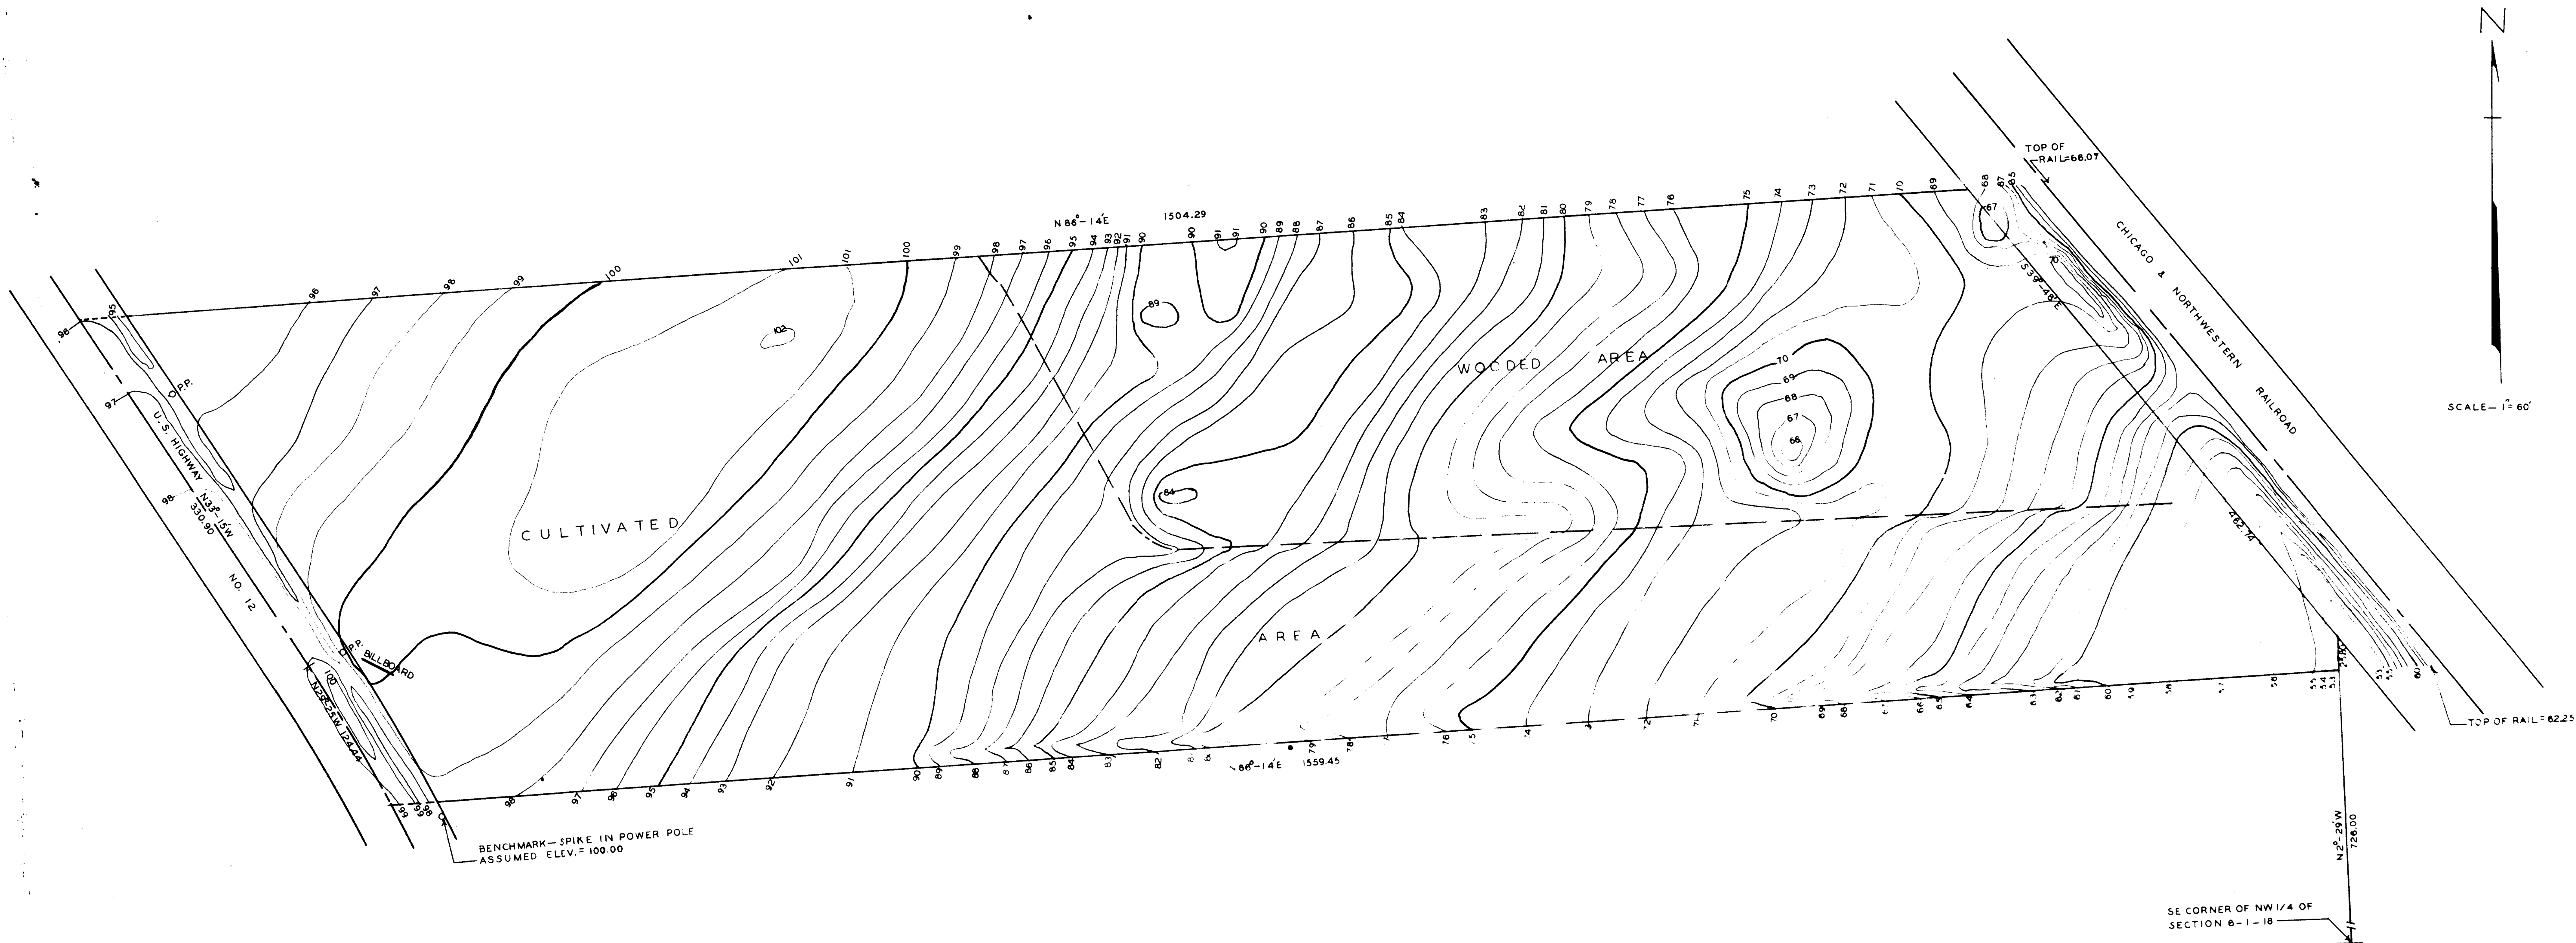

TOPOGRAPHIC MAP OF A PARCEL OF LAND LOCATED IN THE NW 1/4 OF SECTION 6, T1N R1E OF WALWORTH COUNTY, WISCONSIN

APRIL, 1962

George T. Dunham, Surveyor