



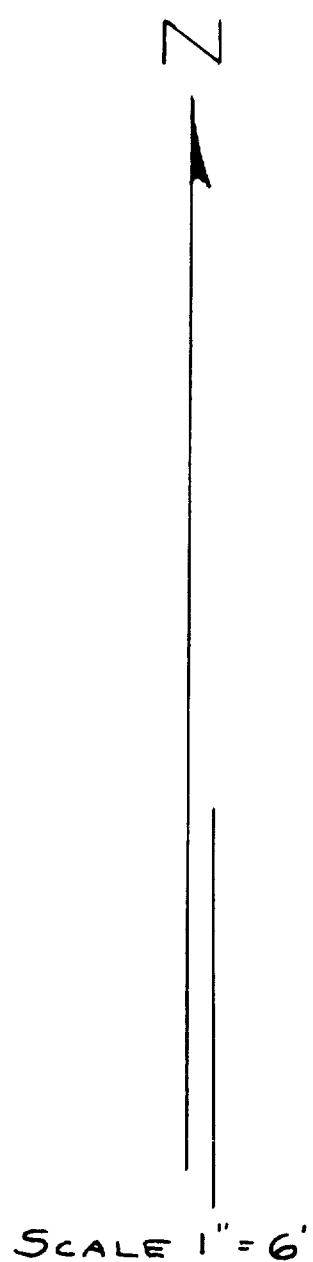

SCALE 1" = 6'

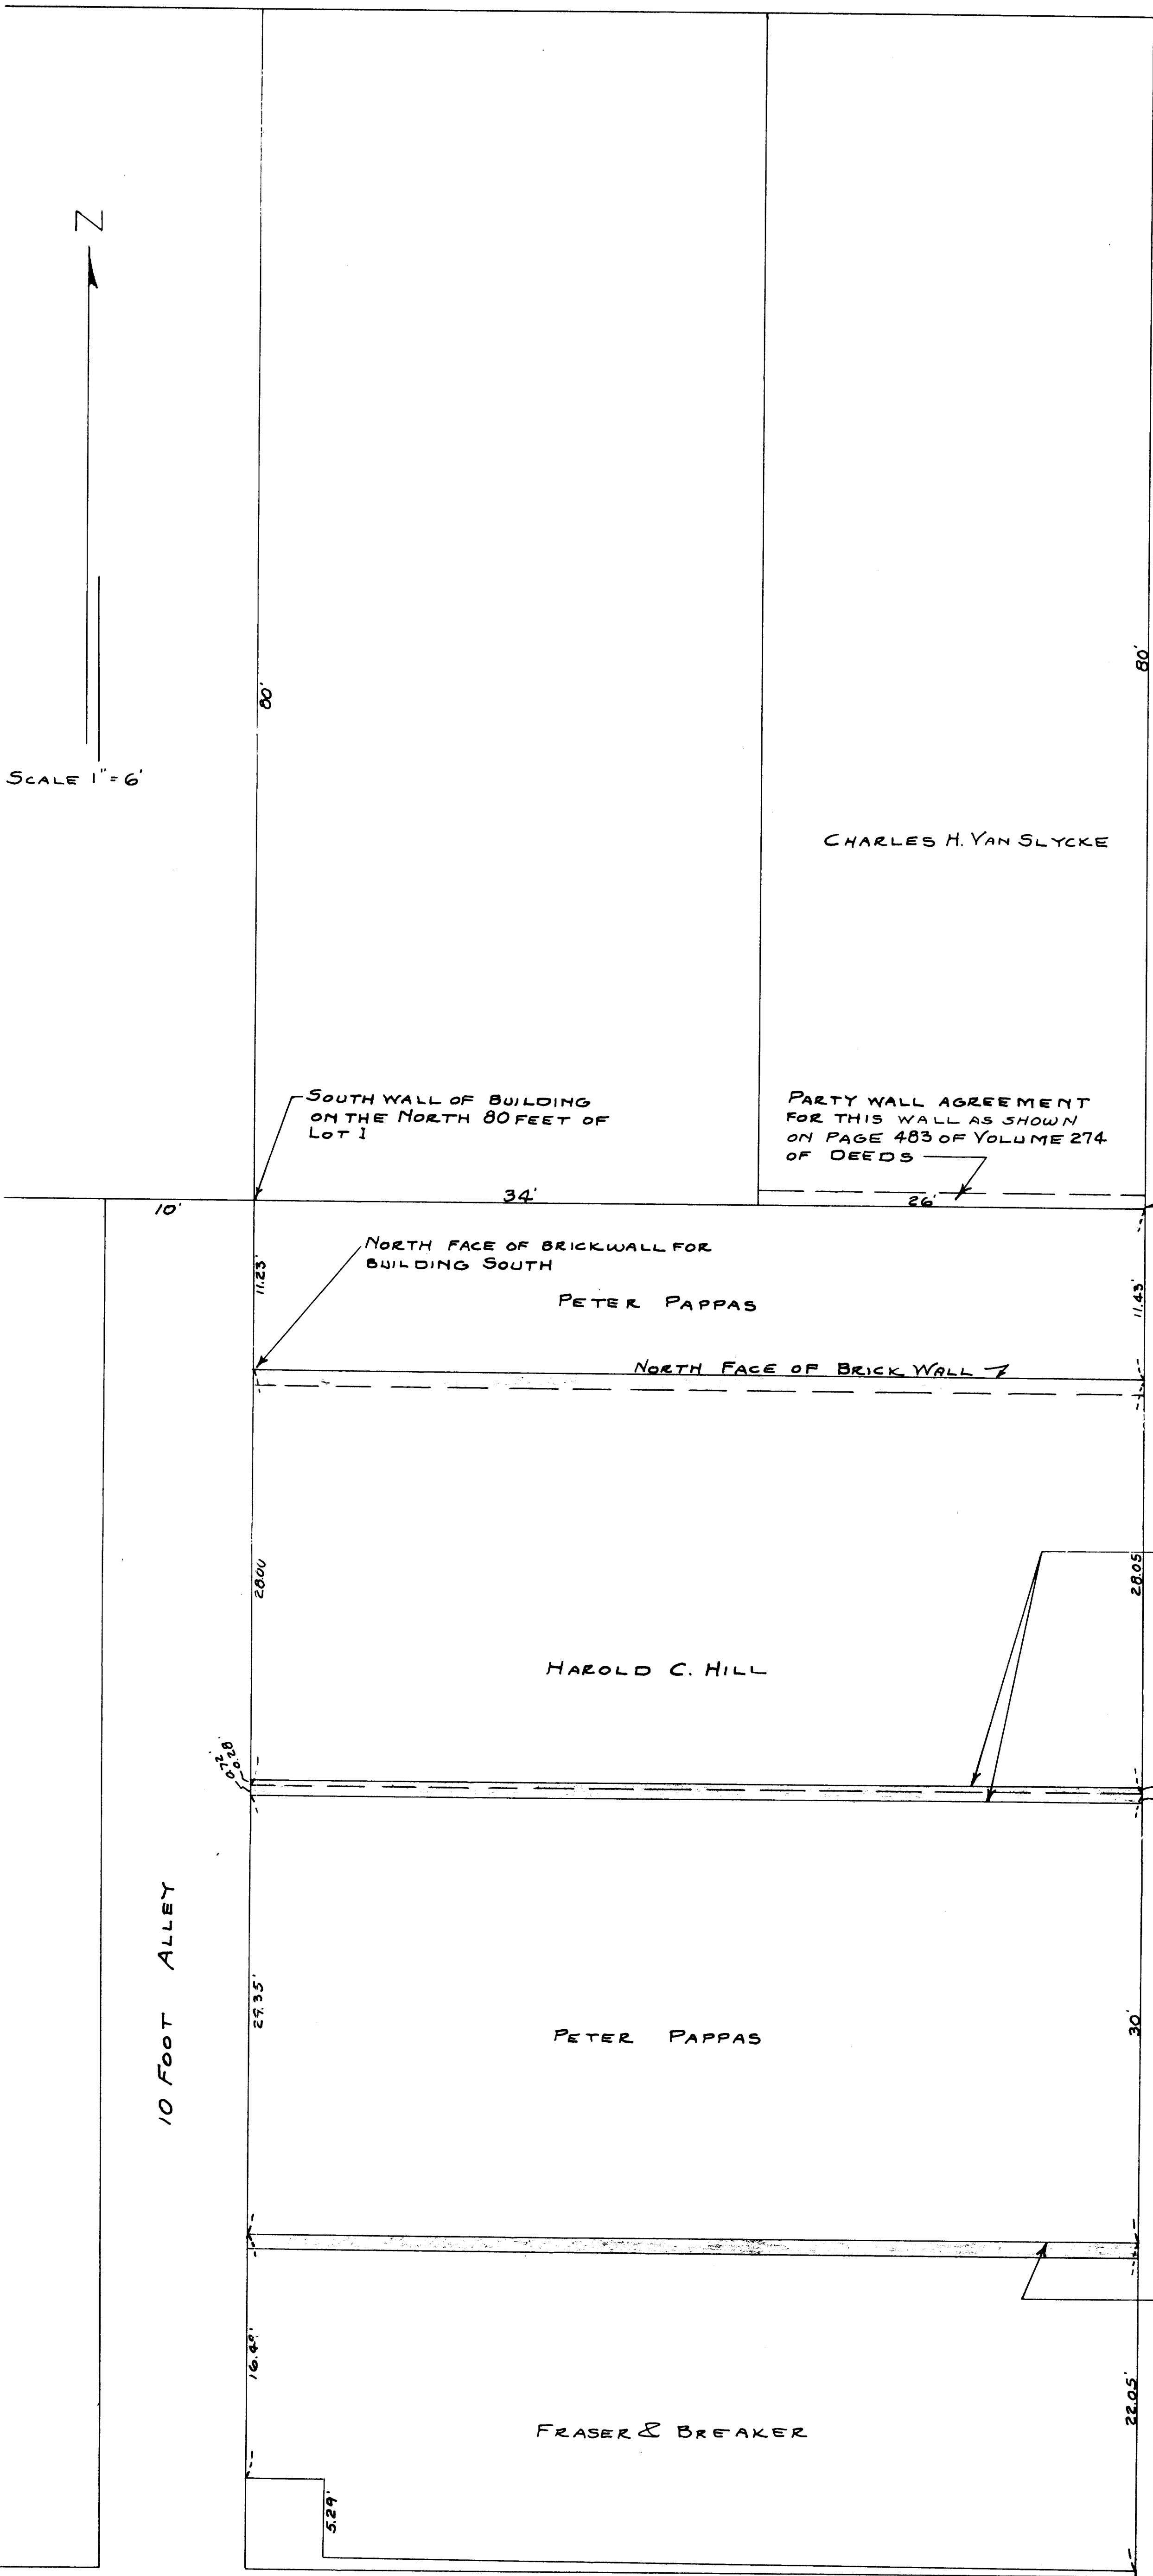

STREET

BROAD

10 FOOT ALLEY

16 FOOT PUBLIC ALLEY

PLAT OF LOT I OF BLOCK 31 OF THE ORIGINAL PLAT OF THE CITY OF LAKE GENEVA, WALWORTH COUNTY WISCONSIN TO SHOW PROPERTY LINES OF RECORD, PARTY WALLS AND OTHER INFORMATION. THIS IS NOT A FIELD SURVEY TO LOCATE PROPERTY LINES AS CALLED FOR IN DEEDS OF RECORD.

*Floyd Jensen*  
COUNTY SURVEYOR

MARCH 1971

