


HAROLD H. KOLB
REGISTERED PROFESSIONAL LAND SURVEYOR
LAKE GENEVA, WISCONSIN

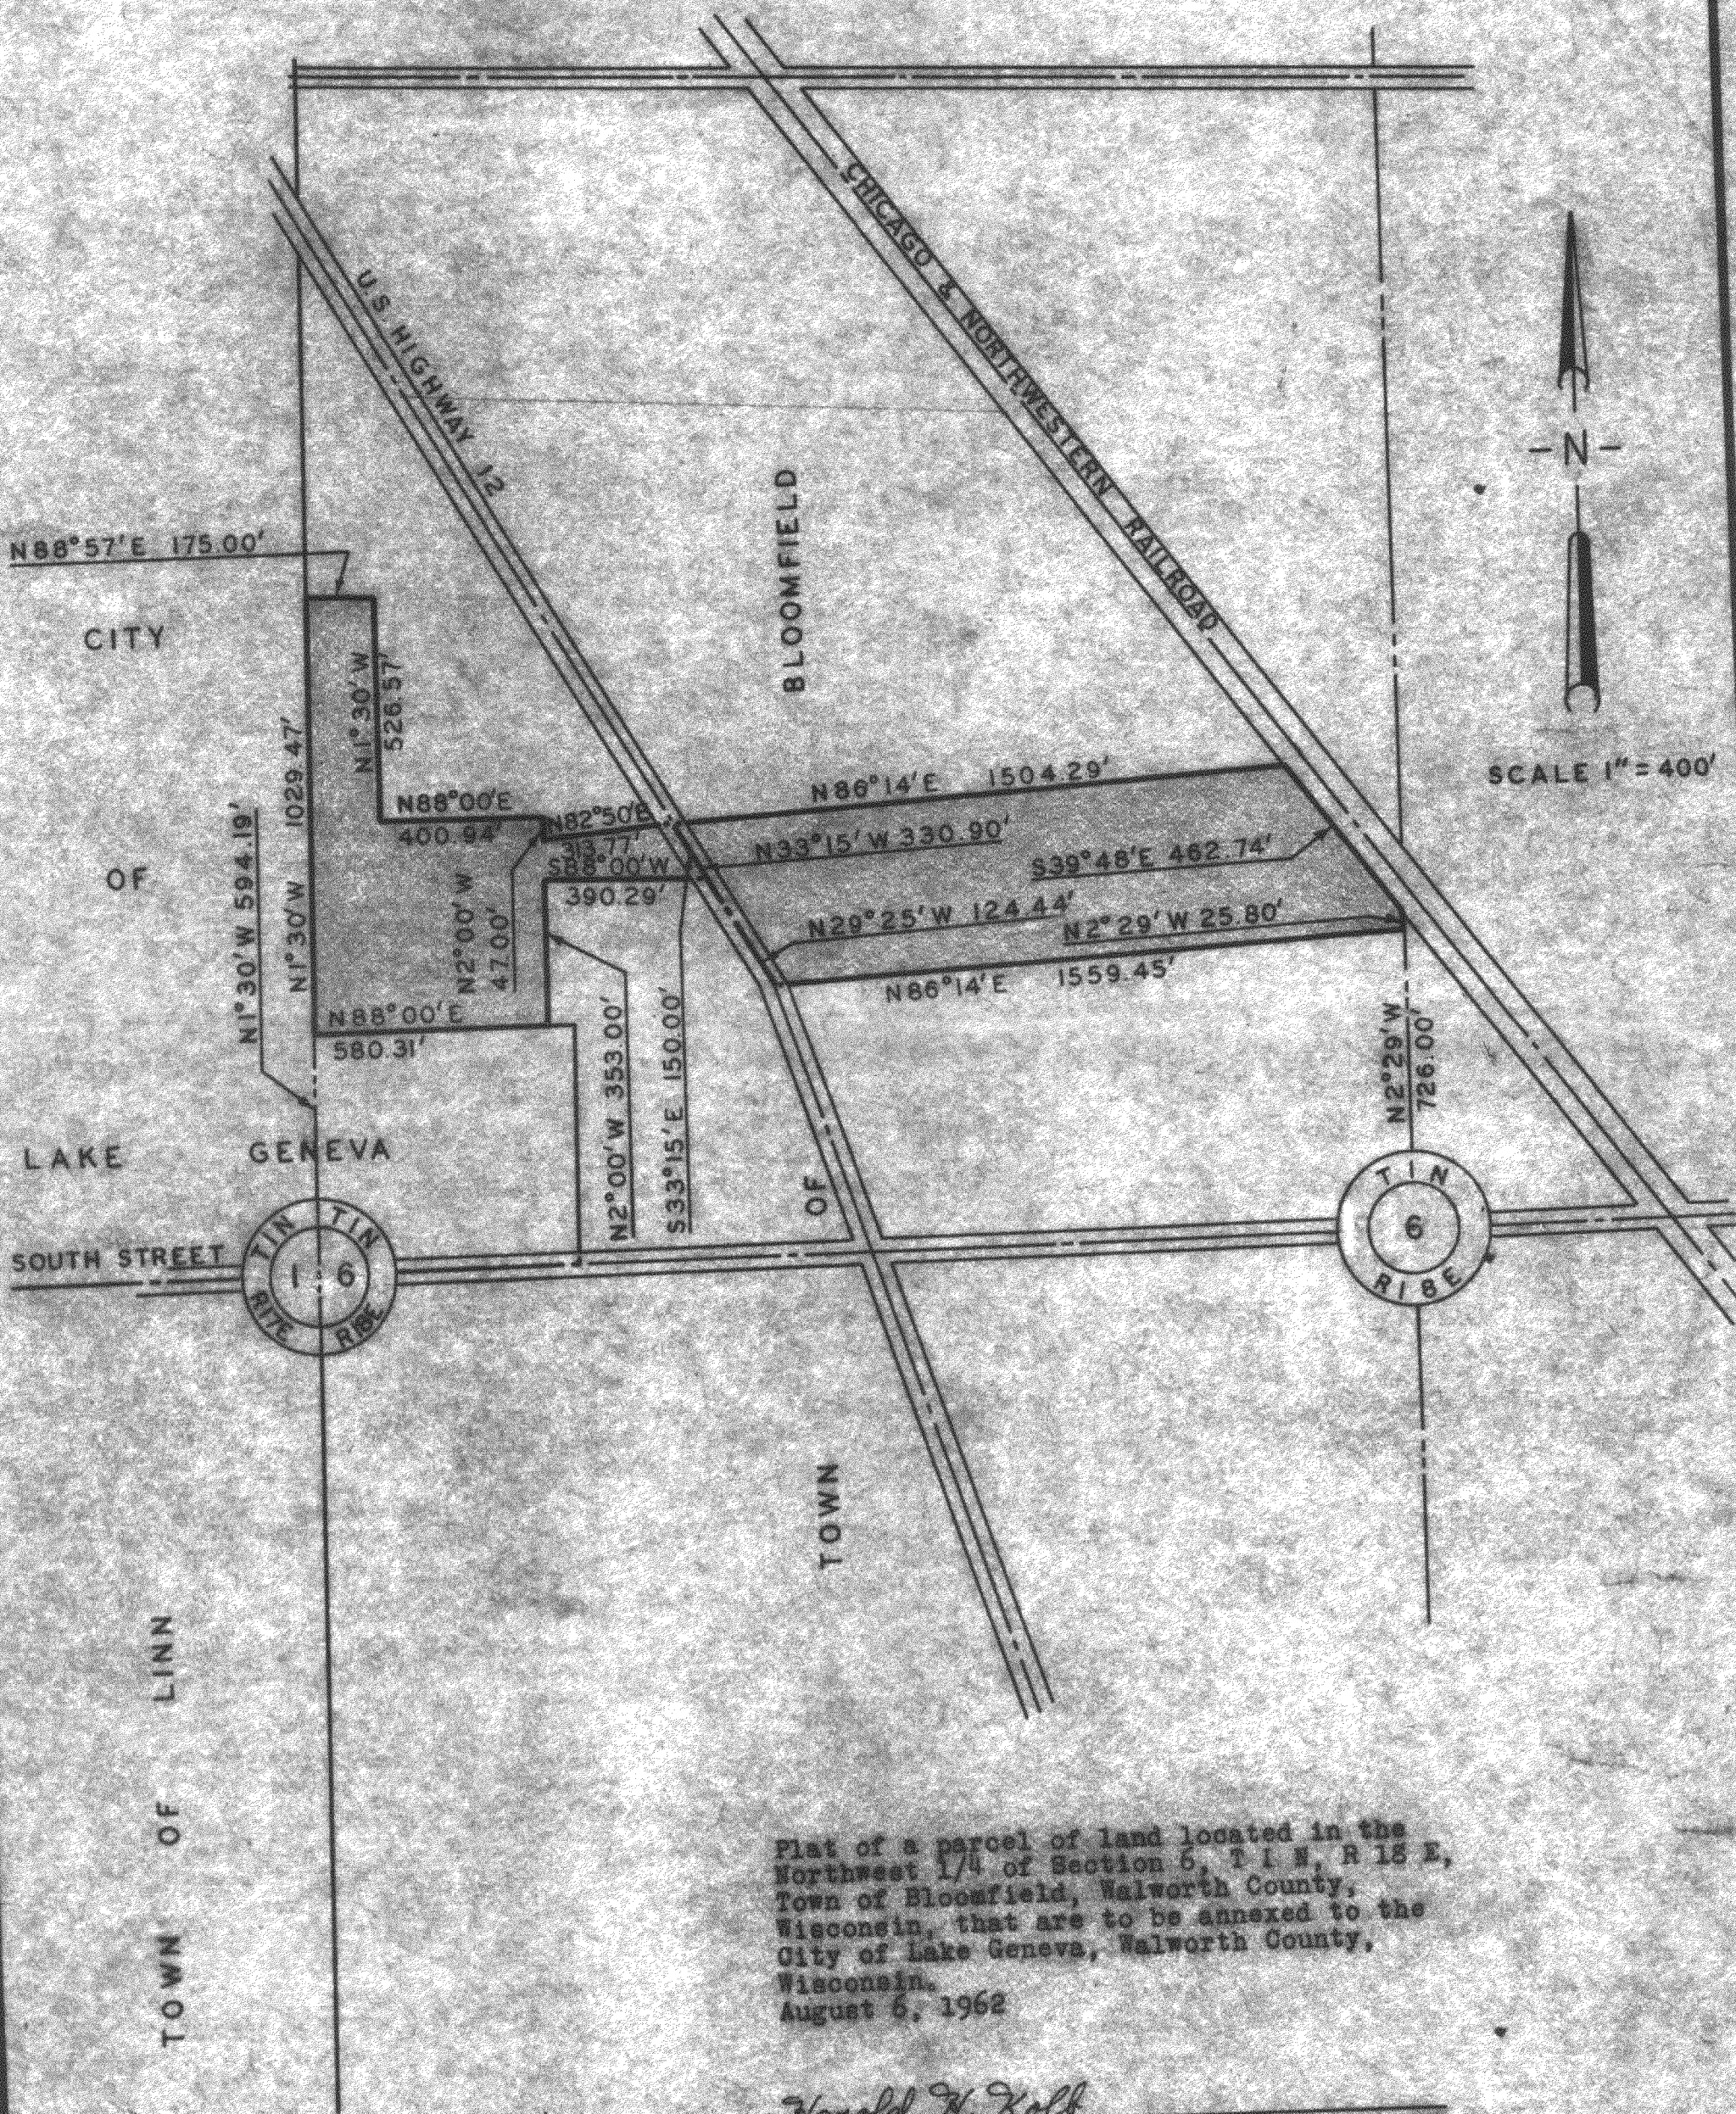

Plat of a parcel of land located in the
Northwest 1/4 of Section 6, T1N, R13E,
Town of Bloomfield, Walworth County,
Wisconsin, that are to be annexed to the
City of Lake Geneva, Walworth County,
Wisconsin.
August 6, 1962

Harold H. Kolb
Harold H. Kolb, Wisconsin Surveyor, S-157

UA 143, 143A, 142 +
UP 145A + 145A + Dan Romer Merced

7 ~~106~~ 106 K