


1-68

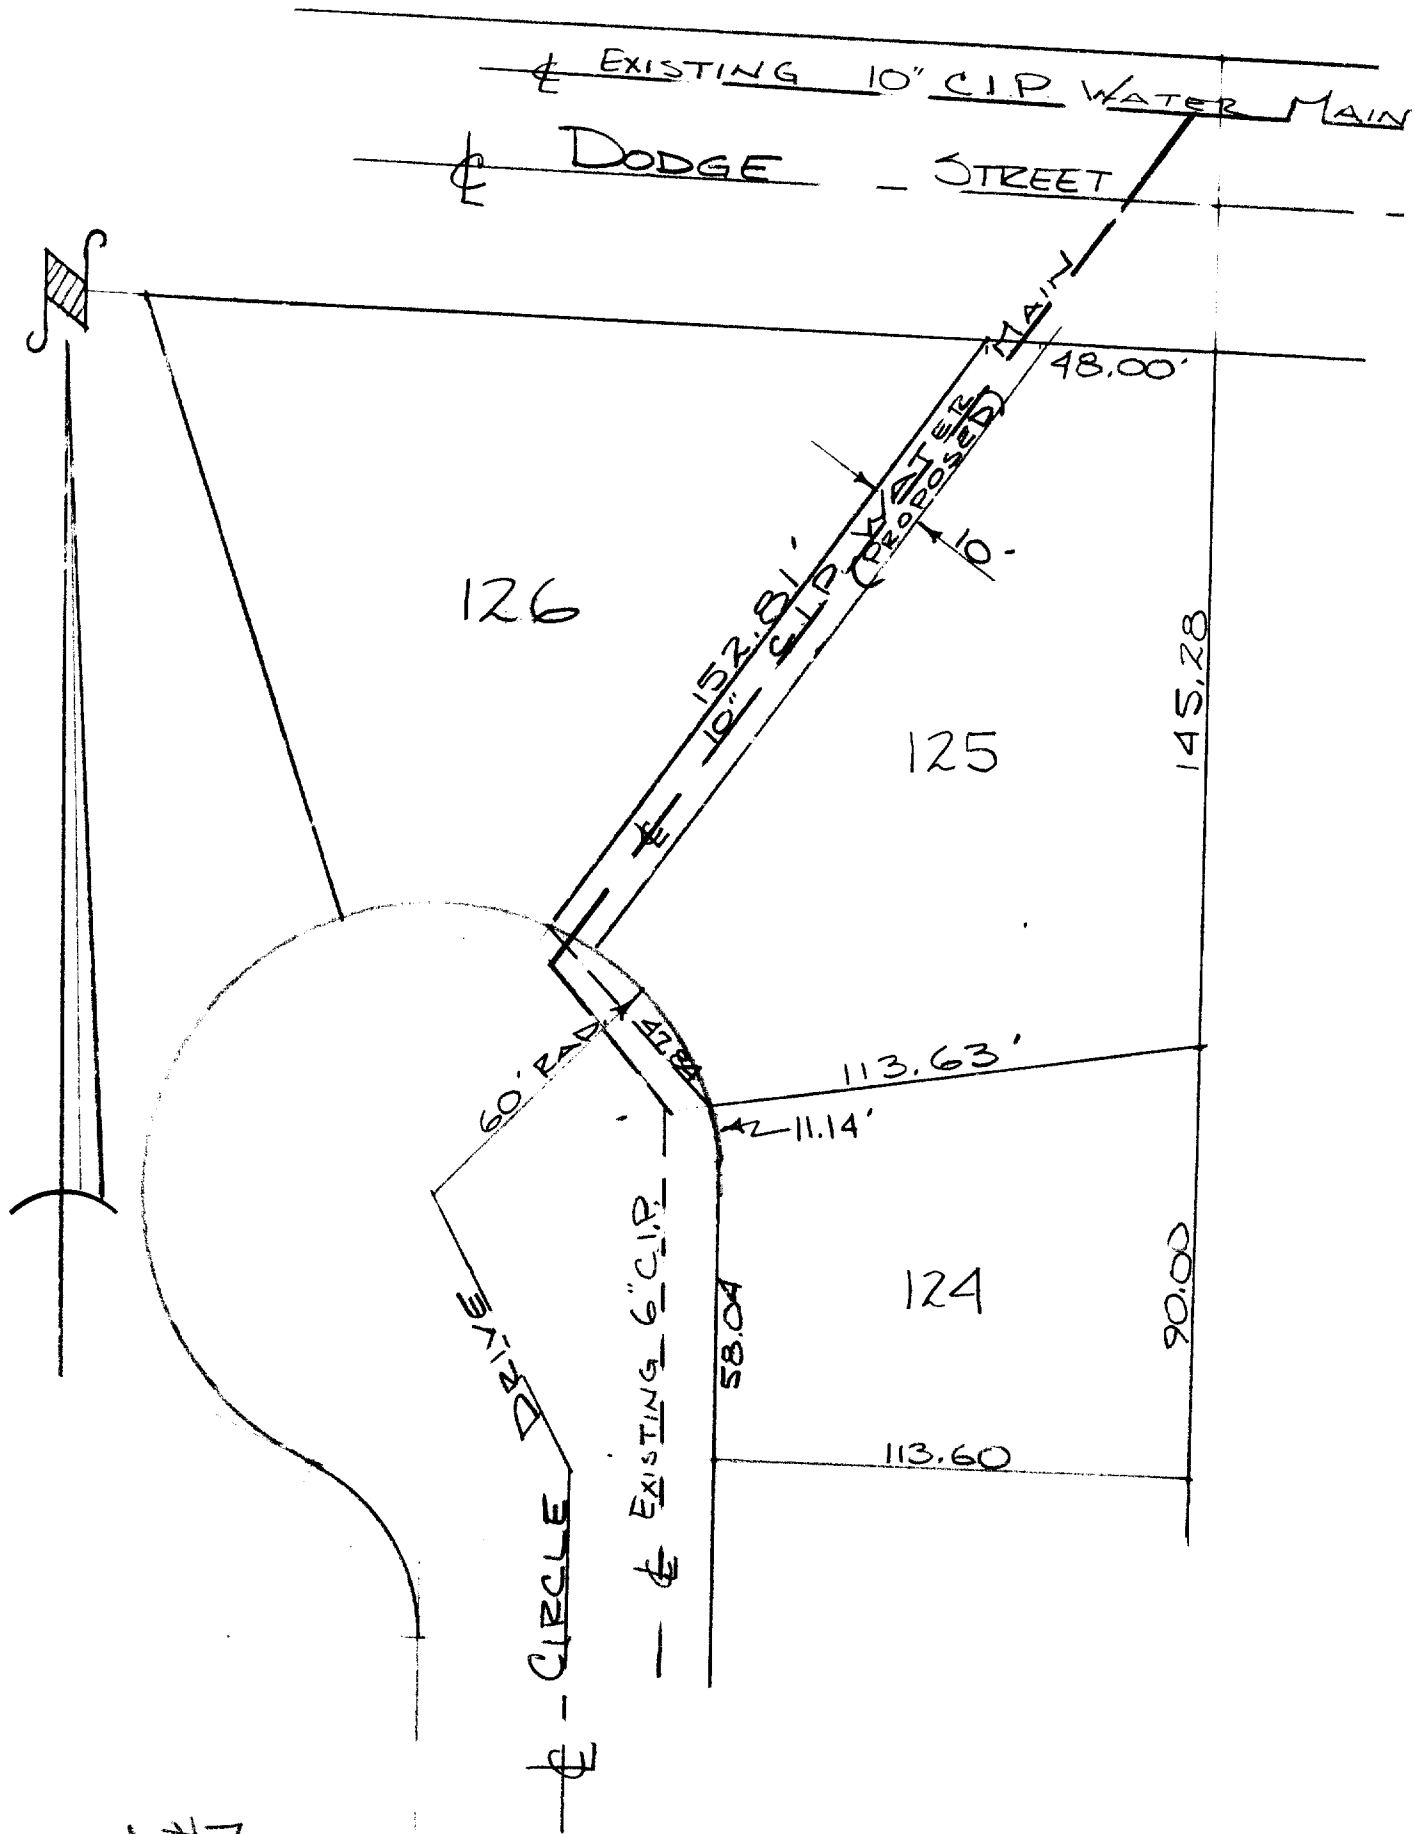

Sturwood #7

7-229B