

HAROLD H. KOLB

REGISTERED PROFESSIONAL LAND SURVEYOR
LAKE GENEVA, WISCONSIN

PLAT OF SURVEY OF

Lot 128, Sturwood Addition #7, T2N,
R7E, City of Lake Geneva, Walworth
County, Wisconsin.

OWNER: Rick Bittner
Lake Geneva, Wis.

ACCURACY: Distances $\pm 0.01'$
Angles $\pm 05''$
Error of closure
less than $1/3000$




SCALE · 1" = 30'

LEGEND

- φ - IRON PIPE FOUND
- - IRON PIPE PLACED
- - CONCRETE MONUMENT
- x - SPIKE

- () - As Platted
- - Wood Stake

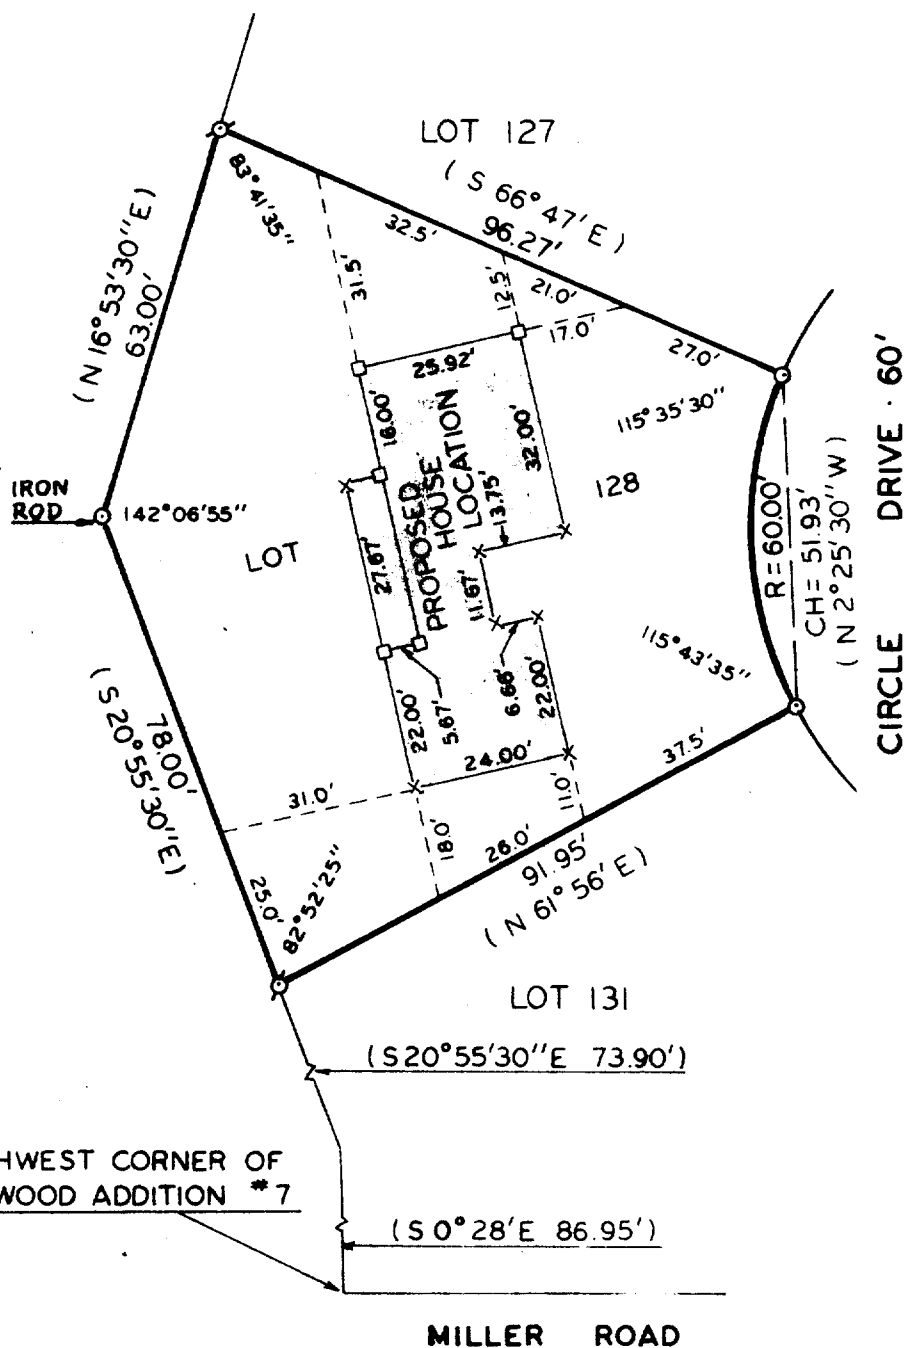

I, HAROLD H. KOLB, DO HEREBY CERTIFY THAT I HAVE
SURVEYED THE PROPERTY HEREON DESCRIBED ACCORDING
TO THE OFFICIAL RECORDS, AND THAT THE PLAT HEREON
IS A CORRECT REPRESENTATION OF THE LOT LINES.

Harold H. Kolb
HAROLD H. KOLB
WISCONSIN REGISTERED LAND SURVEYOR, S-187
DATE March 10, 1975