
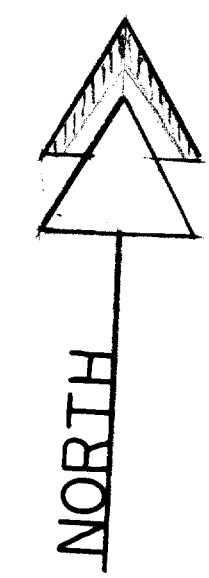


# LAKE GENEVA INDUSTRIAL DEVELOPMENT SITE

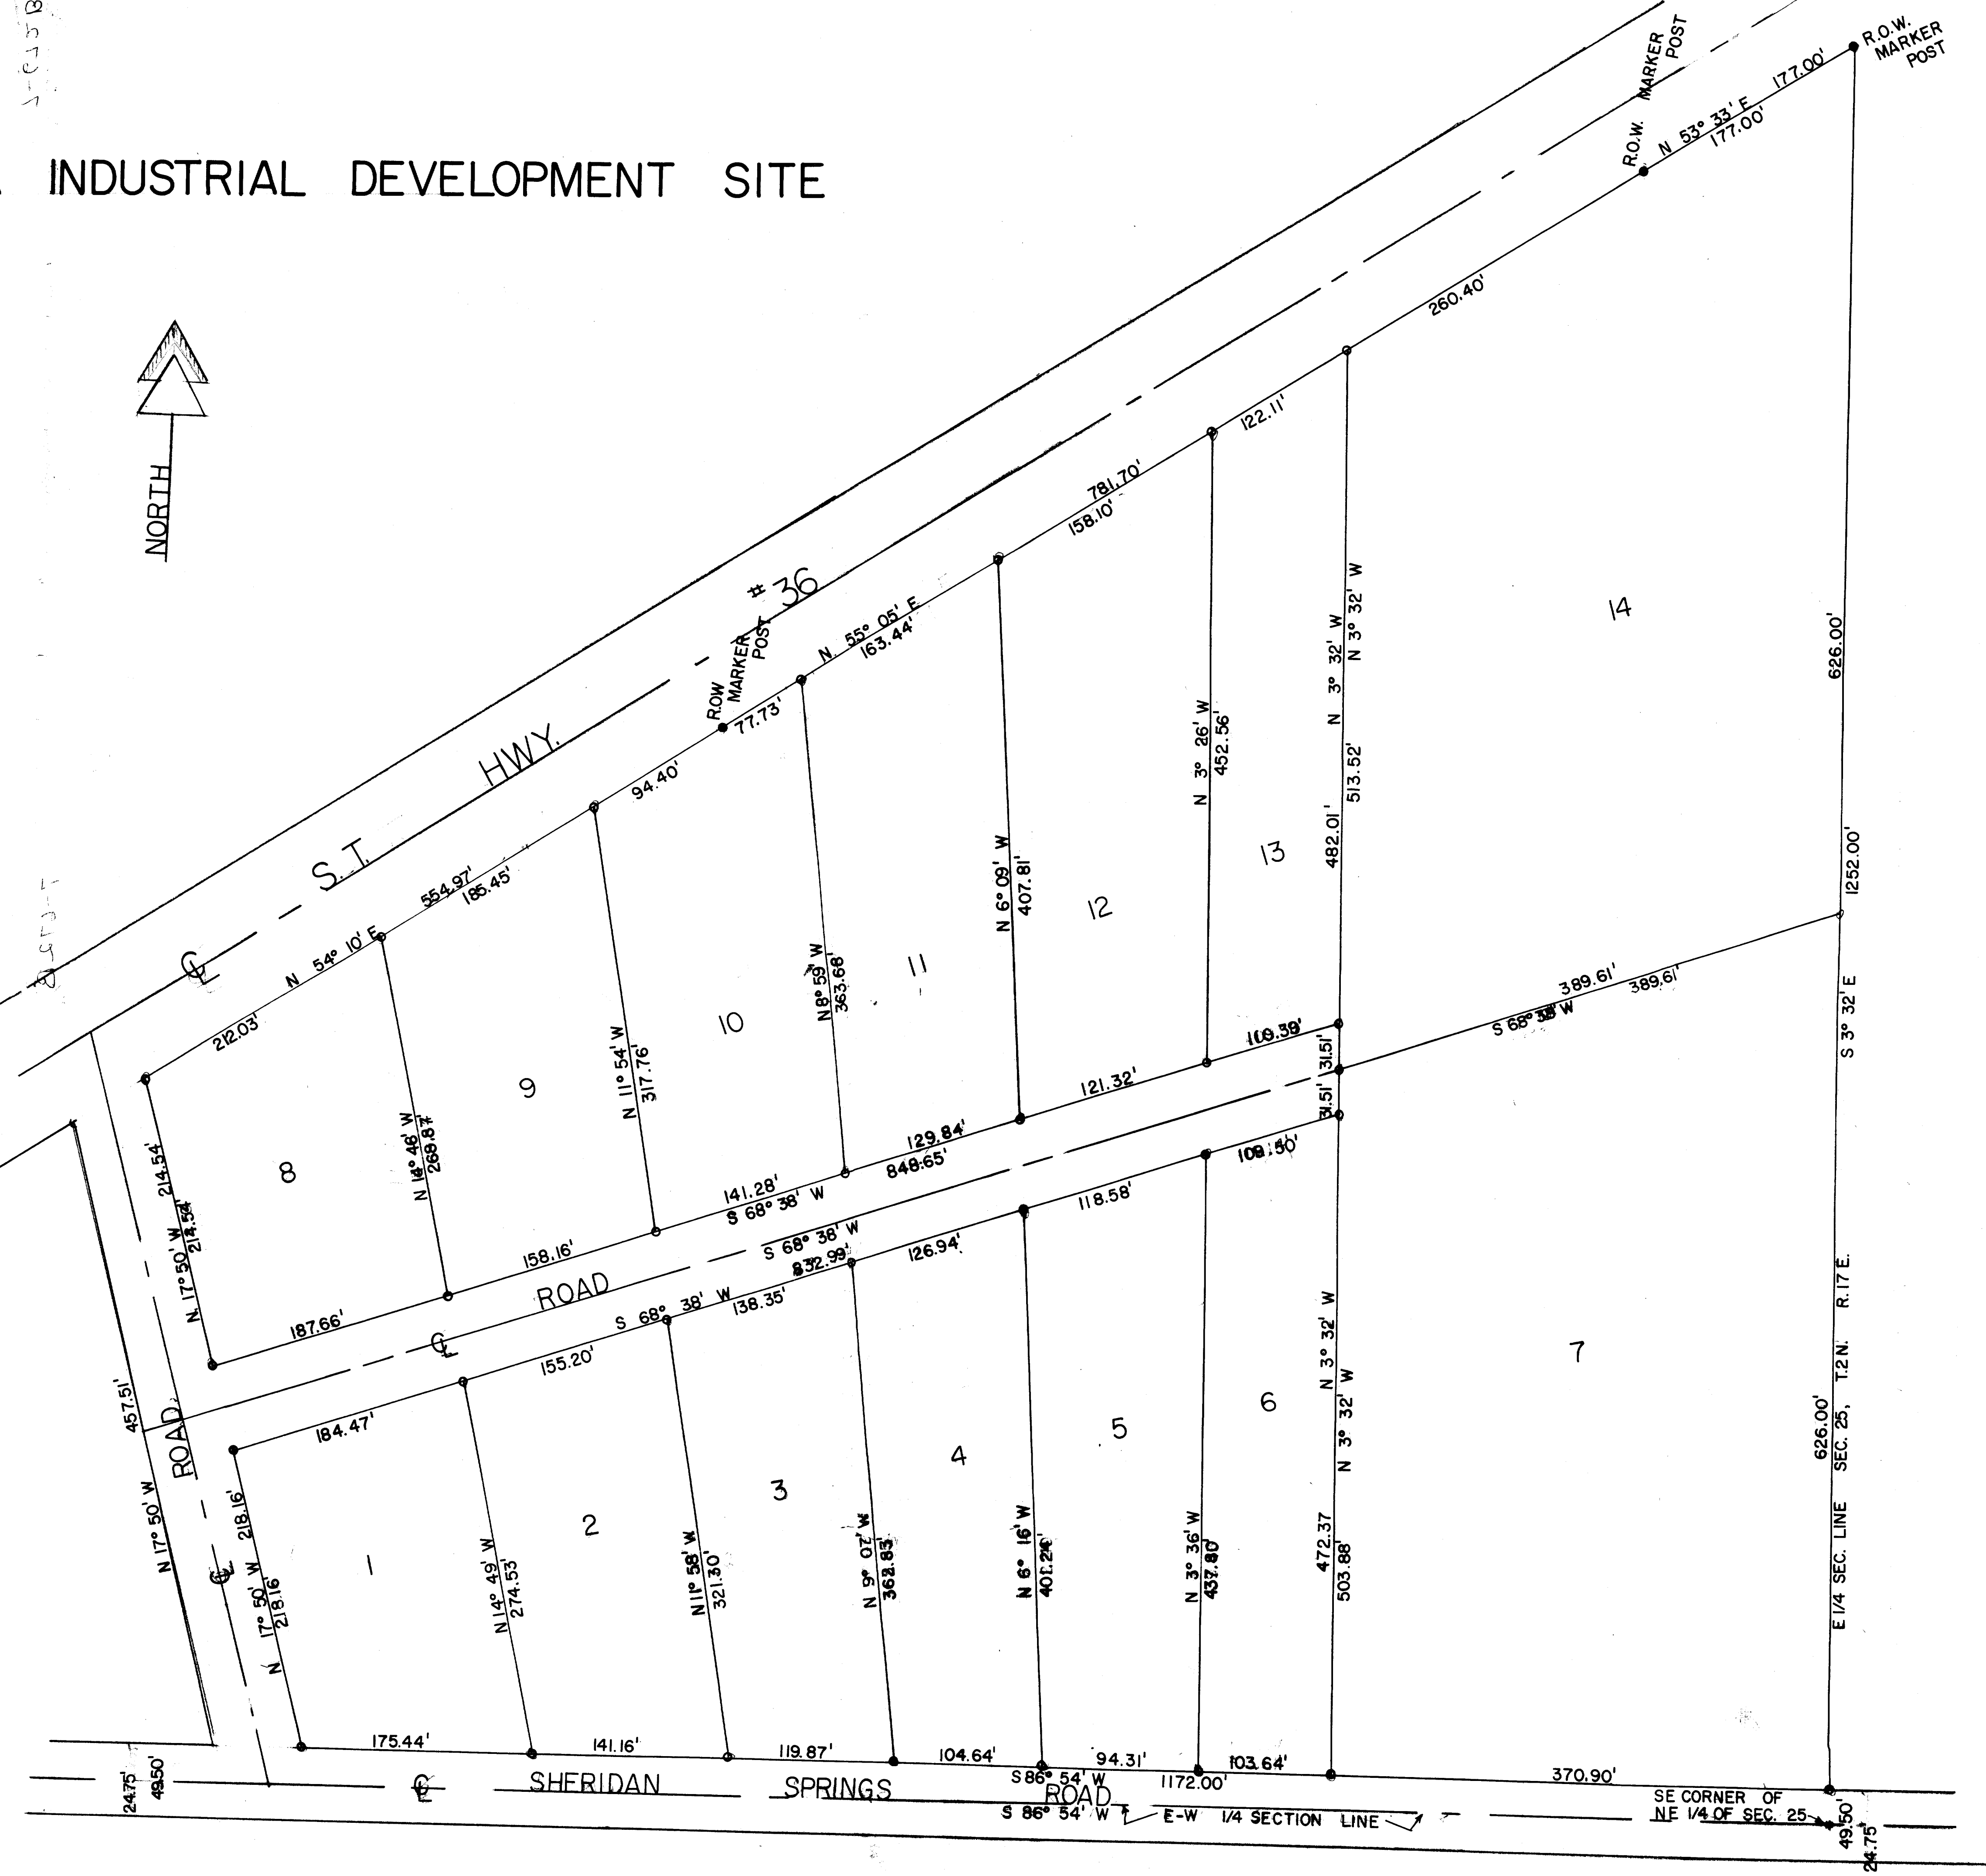

1-0158

UP 137A, B, C, D, E, F, G, H Cts. of Lake Geneva