


57-75

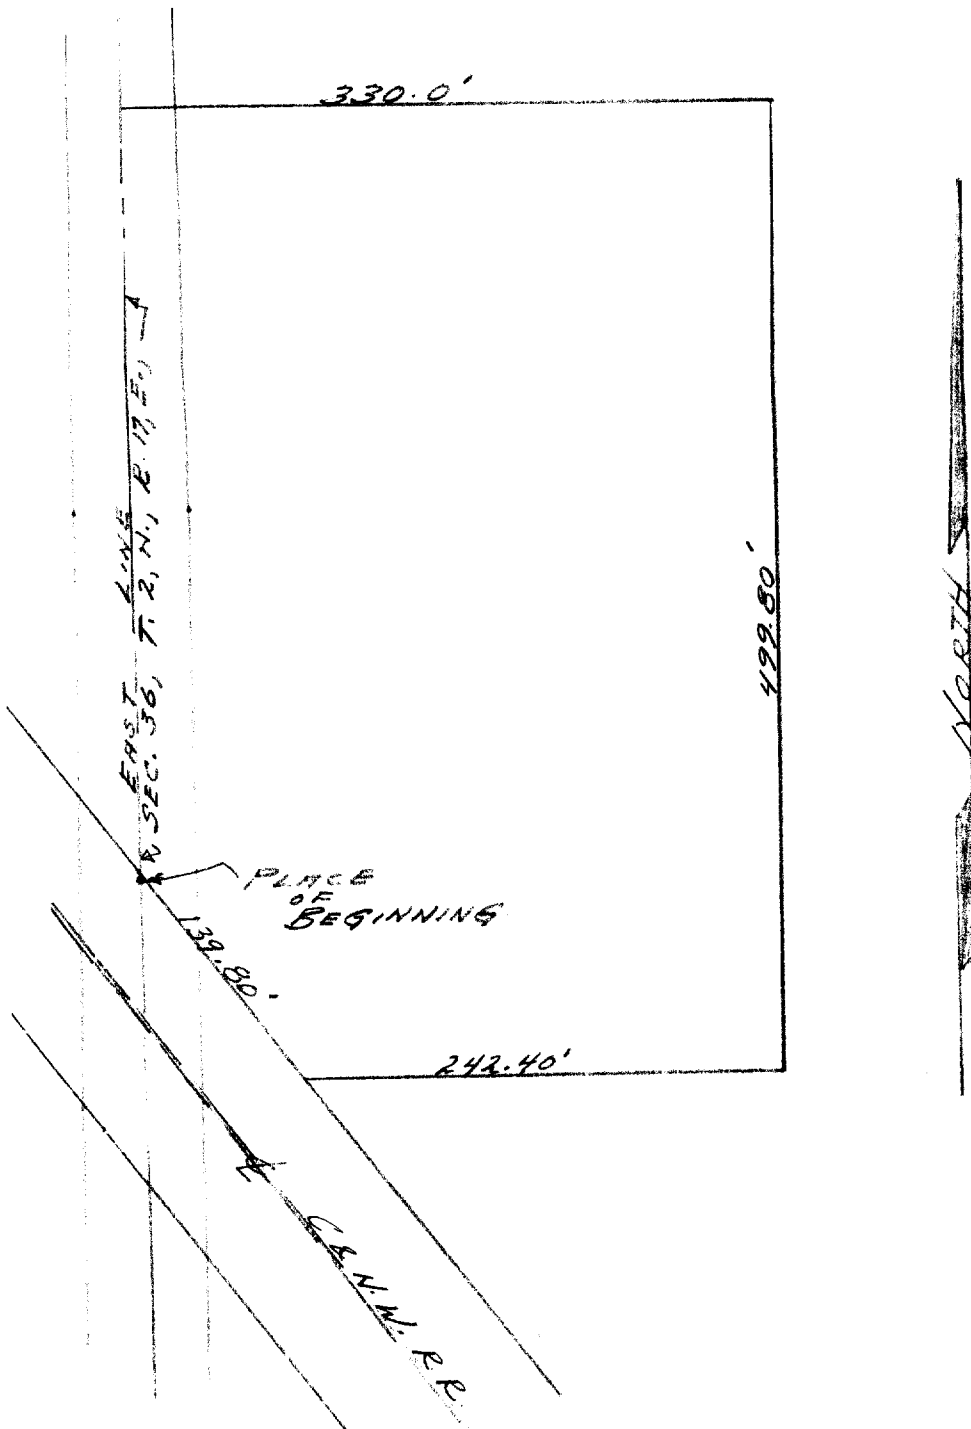

DESCRIPTION:

Commencing at the intersection of the east line of Section 36, Town 2 north, Range 17 east of the 4th Principal Meridian and the northerly right of way line of the C. & N. W. Railroad, thence southeasterly along the northerly right of way line of said railroad 139.80 feet, thence East 242.40 feet, thence North 499.80 feet, thence West 330.0 feet to a point in the east line of said section 36, thence South to the place of beginning.

City.

130A. 130B. 130C. 

7-109B.2

UP-126

UP-130

UP-130B

UP-130C