


MAKES A. 2018
SURVEYOR FOR THE STATE OF WISCONSIN
1918-1920
LAKE GENEVA, WIS. 20167

PLAT OF


Proposed annexation to the City of
Lake Geneva, located in Sections 1
and 12, T 1 N, R 17 E and in Section
6, T 1 N, R 18 E, Walworth County,
Wisconsin.

Harold W. Kolb
Harold W. Kolb
Wisconsin Surveyor, 9-187

CITY OF LAKE GENEVA

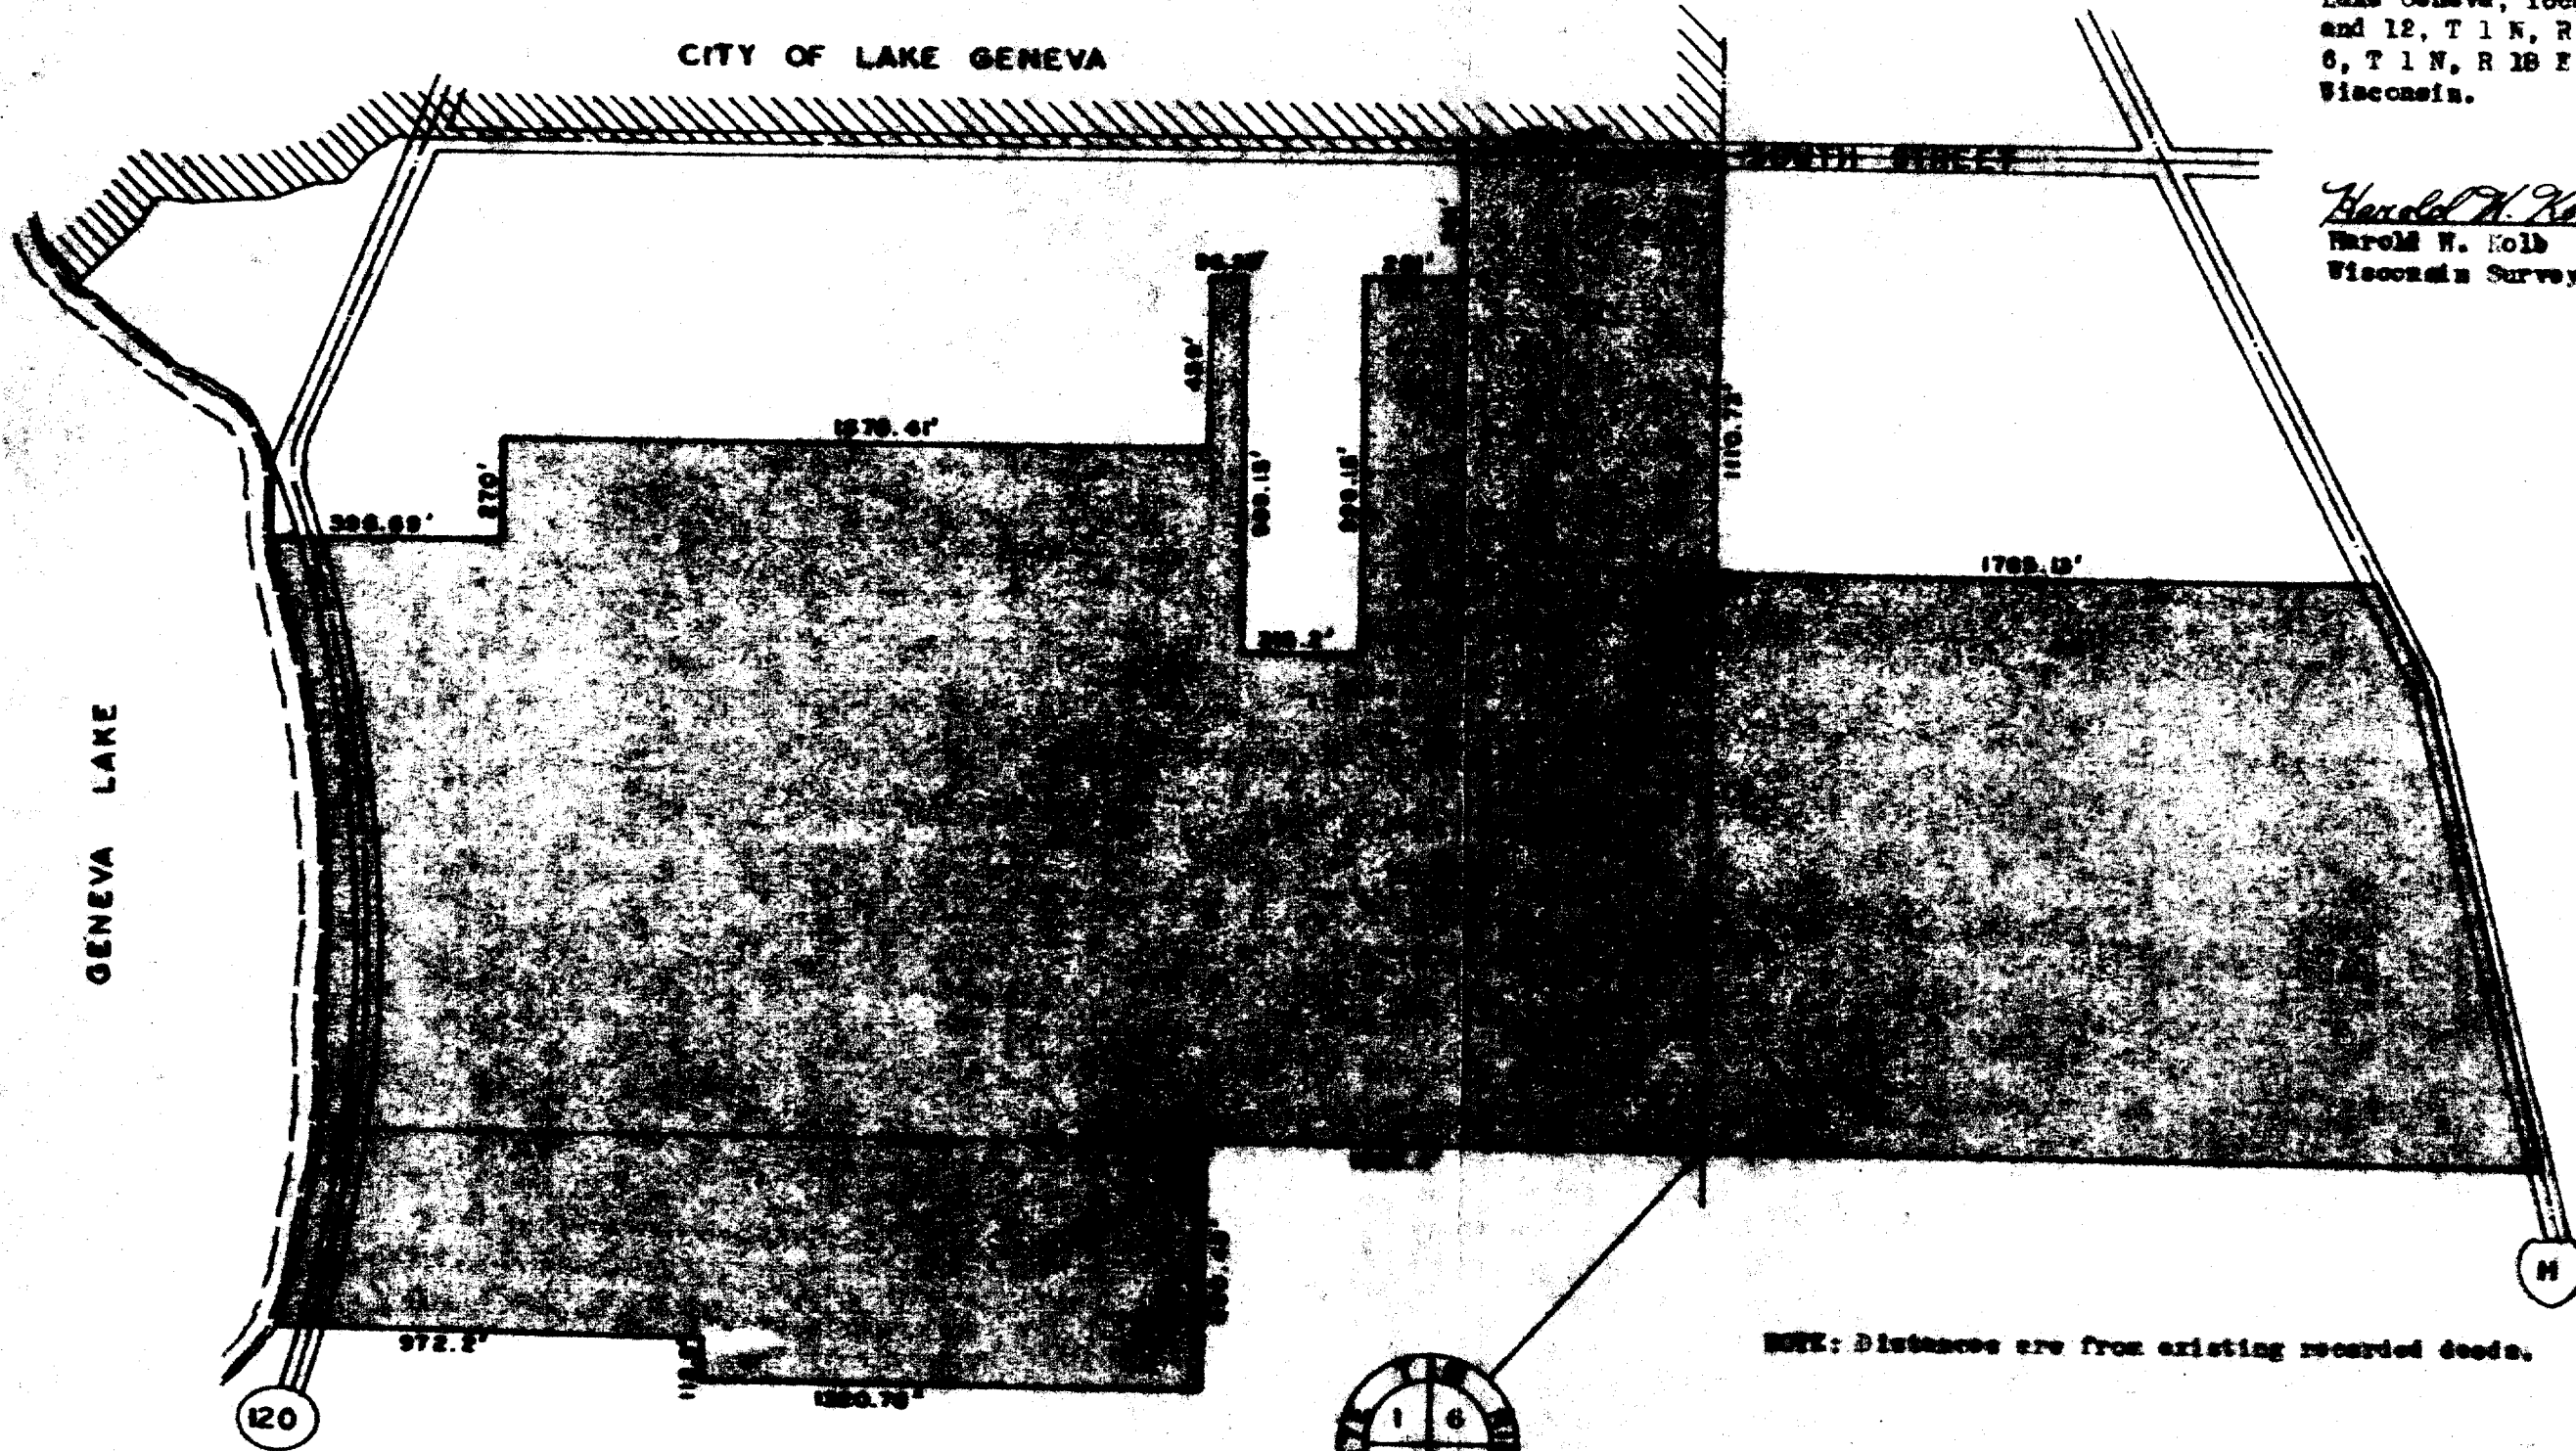

SCALE: 1" = 500'

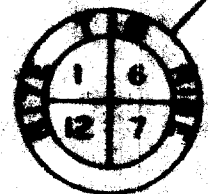

NOTE: Distances are from existing recorded deeds.

7-127
2.0.2