ABERNATHY and ASSOCIATES Kenneth B. Abernathy Jr.

Rt. 3, Box 273 Elkhorn, Wisconsin 53121 Phone: (414) 723-4260 (office) (414) 723-4813 (residence)


Wisconsin Registered Land Surveyor 5-1594

PLAT OF SURVEY


UNIT 26 OF SOMMERSET CONDOMINIUM, BEING PART OF GREENRIDGE DOWNS IN THE CITY OF LAKE GENEVA, WALWORTH COUNTY, WISCONSIN.

OWNERS: JOHN AND ANN EKLUND 1120 S. LAKE SHORE DR. LAKE GENEVA, WI. 53147

ORDERED BY: SCHAUDER BUILDERS P.O. BOX 1078 WILLIAMS BAY, WI. 53191

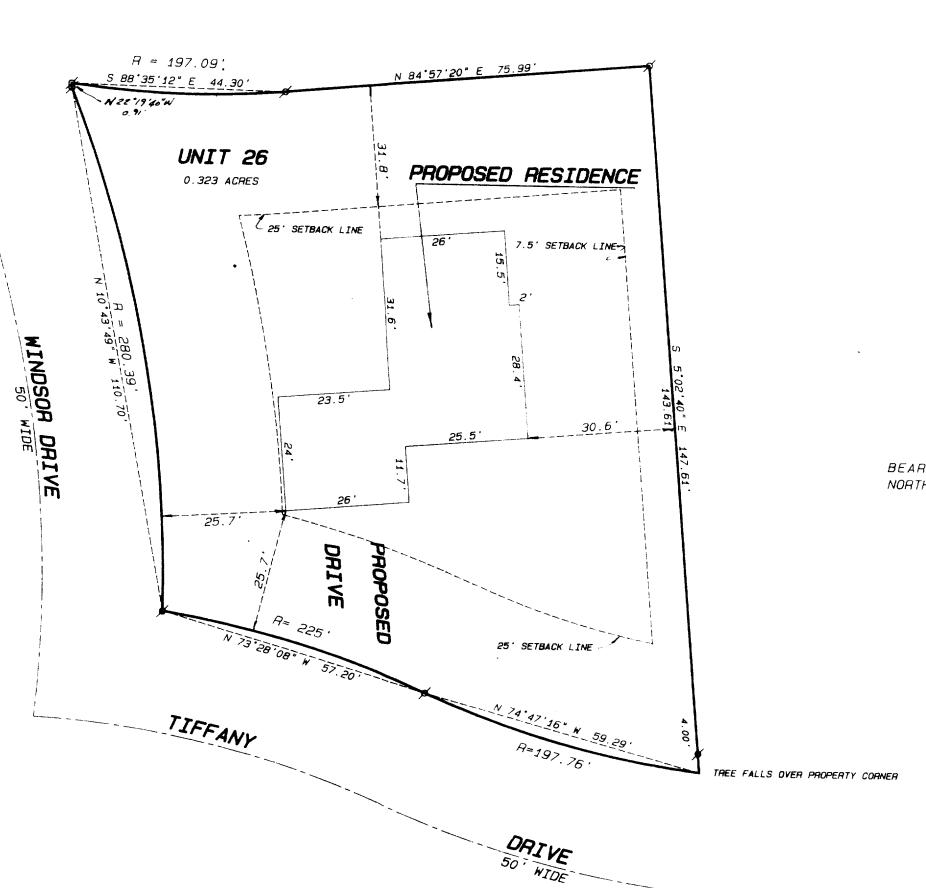

HEATHER RIDGE ROAD

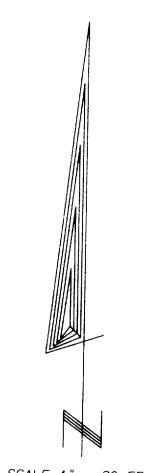

SCALE 1" = 20 FEET BEARINGS ARE BASED ON PLATTED

KENMETH # C

ABERNATHY M.

EIKHORN.

SURVE SURVE

Legend

- FOUND IRON PIPE

- SET IRON ROD, 24" LONG, WEIGHING 1.5 LBS./LINEAL FT., 3/4" DIA.
- SET IRON ROD, 30" LONG, WEIGHING 4.5 LBS./LINEAL FT., 1-11/16" DIA.
- (xx) RECORDED AS DIMENSION

-x-x- EXISTING FENCE

SCALE: 1"= 20 FEET

"I hereby certify that I have surveyed the above described property and that the above map is a true representation thereof and shows the size and location of the property, its exterior boundaries, the location of all visible structures and dimensions of all principal buildings thereon, boundary fences, apparent easements, roadways and visible encroach

ments, if any."

"This survey is made for the use of the present owners of the property, and also those who purchase, mortgage, or guarantee the title thereto within one year from date

KENNETH B. ABERNATHY, JR. WISCONSIN REGISTERED LAND SURVEYOR

S-1594

Job No. 91.922

ECE IVE