


PREPARED FOR:  
BILL McCARRON  
COLDWELL BANKER PRIMUS  
226 BROAD STREET  
LAKE GENEVA WI  
53147

# PLAT OF SURVEY

- OF -

J.K. SURVEYING INC.  
N3705 WILLOWBEND LANE  
LAKE GENEVA, WI, 53147  
262-248-3697

LOT 11 IN LAKE GENEVA EAST SHORE ESTATES SUBDIVISION, LOCATED IN THE  
NORTHWEST 1/4 OF SECTION 1, T.1.N. , R.17.E. , CITY OF LAKE GENEVA, WALWORTH  
COUNTY, WISCONSIN.

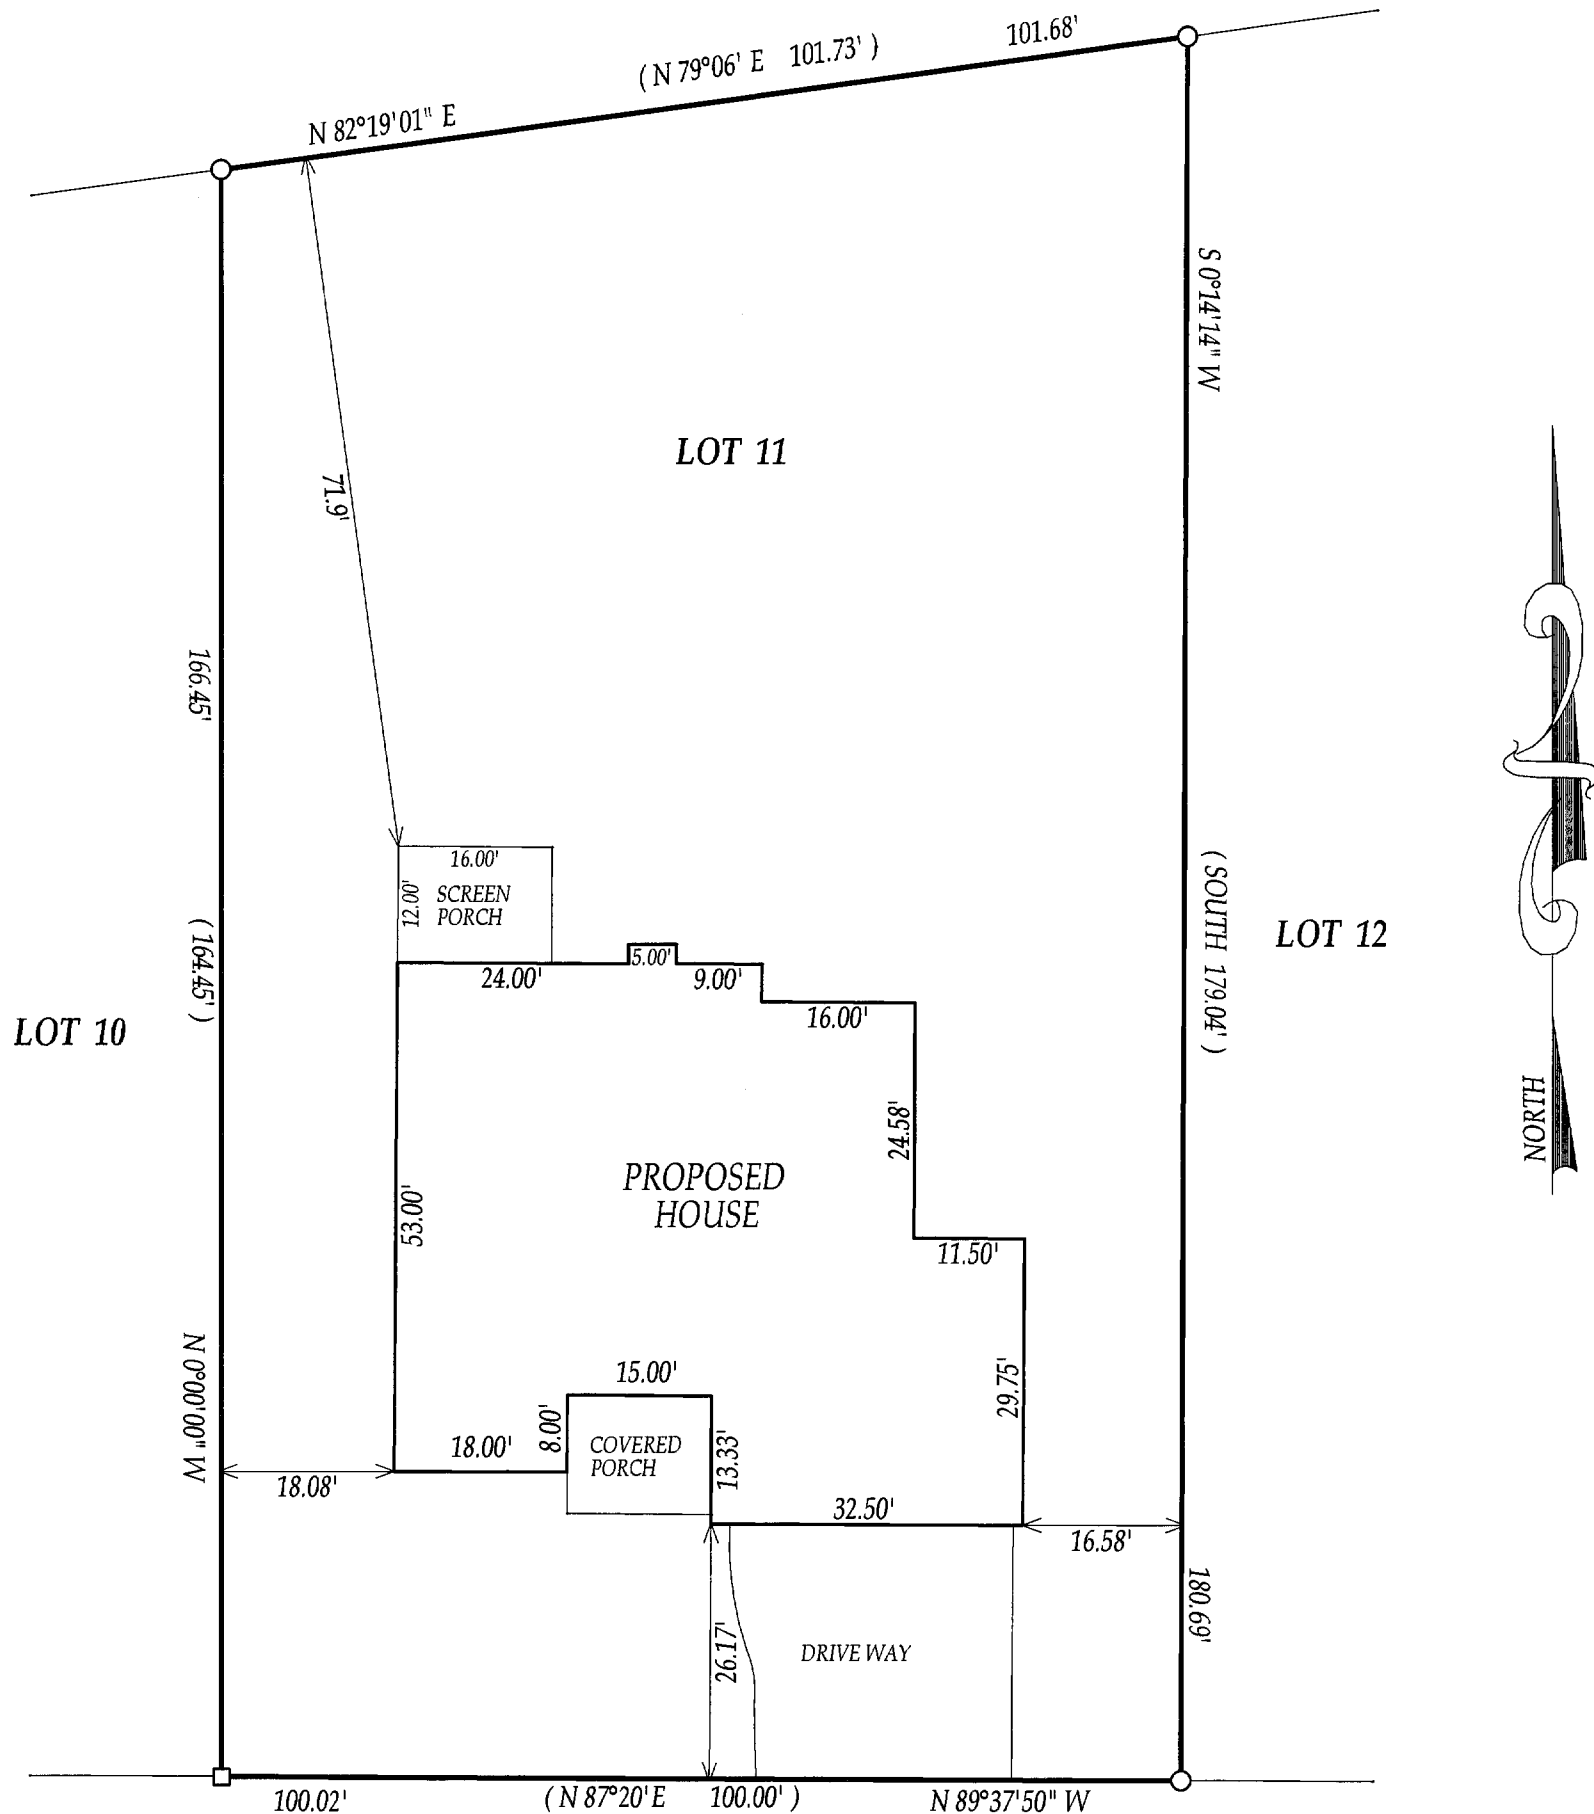

C.L. LAGRANGE DRIVE

(50' WIDE)

( ) = recorded as

□ = found iron bar

○ = found iron pipe

● = set iron pipe

■ = set iron bar

COMPARE LEGAL DESCRIPTION ABOVE AND DRAWING WITH DEED. FOR BUILDING RESTRICTIONS AND  
EASEMENTS NOT SHOWN, REFER TO DEED, ABSTRACT SOURCES AND LOCAL MUNICIPAL CODES. NOTIFY  
THE SURVEYOR IMMEDIATELY OF ANY DISCREPANCY.

SCALE 1" = 04-627


JOB # 04-627

TAX ID # ZLE00011

"I hereby certify that I have surveyed the above described property and that  
the above map is a true representation thereof and shows the size and  
location of all visible structures, apparent easements and encroachments  
if any."

This survey is made for the present owners of the property, and those who  
purchase, mortgage, or guarantee the title thereto, within one year from  
the date hereof.

DATED THIS 11th, DAY OF NOVEMBER, 2004

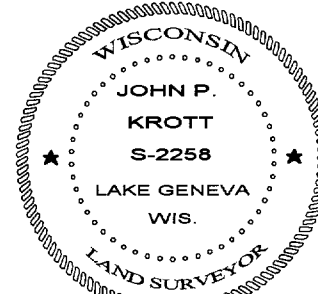

*John P. Krott*

JOHN KROTT S - 2258  
Wisconsin Registered Land Surveyor  
(original if signed in red)

057-2248