
$\begin{array}{c} \textit{PREPARED FOR}: \textit{PRIMUS HOMES, LLC.} \\ \textit{C\OBILL McCARRON} \end{array}$ 

## PLAT OF SURVEY

- OF -

PATHFINDER SURVEYING INC. N3705 WILLOW BEND LANE LAKE GENEVA WI. 53147 (262) 248-3697

LOT 101 OF STONE RIDGE SUBDIVISION, LOCATED IN PART OF THE SOUTHEAST 1/4 OF THE SOUTHWEST AND THE SOUTHEAST 1/4 OF THE SOUTHEAST 1/4 OF SECTION 24 AND IN PART OF THE NORTHEAST 1/4 AND NORTHWEST 1/4 OF THE NORTHWEST 1/4 OF THE NORTHWEST 1/4 AND NORTHEAST 1/4, NORTHWEST 1/4, SOUTHWEST 1/4, AND SOUTHEAST 1/4 OF THE NORTHEAST 1/4 SECTION 25, ALL IN TOWN 2 NORTH, RANGE 17 EAST, CITY OF LAKE GENEVA, WALWORTH COUNTY, WISCONSIN.

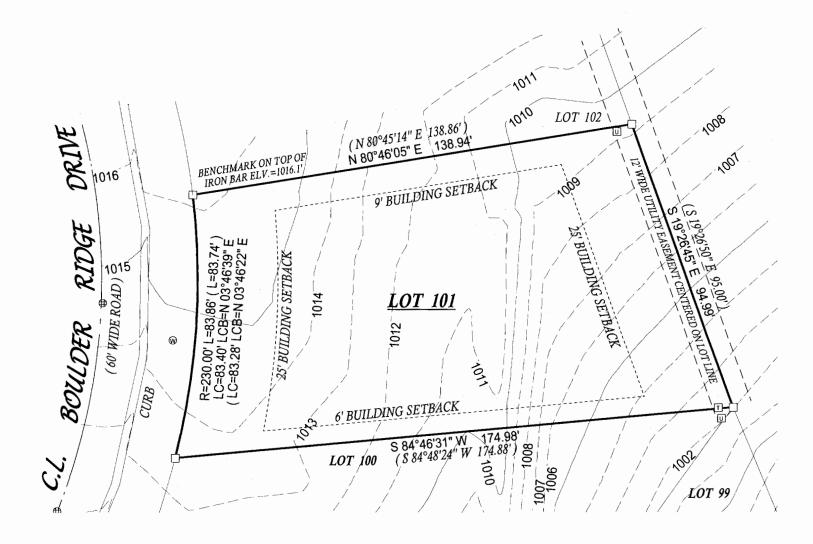

( )= recorded as

 $\Box$  = found iron bar

= found iron pipe

= set iron pipe

= set iron bar

 $\widehat{W} = WATER\ VALVE$ 

 $\oplus$  = MANHOLE

= CATCH BASIN

□ = FIRE HYDRANT

□ =UTILITY PEDISTALS

SCALE 1" = 30"

JOB # 06-232

TAX ID #ZSR000101



JUL 2 8 2006


SME



COMPARE LEGAL DESCRIPTION ABOVE AND DRAWING WITH DEED. FOR BUILDING RESTRICTIONS AND EASEMENTS NOT SHOWN, REFER TO DEED, ABSTRACT SOURCES AND LOCAL MUNICIPAL CODES. NOTIFY THE SURVEYOR IMMEDIATELY OF ANY DISCREPANCY.

"I hereby certify that I have surveyed the above described property and that the above map, to the best of my knowledge and belief, is a true representation thereof and shows the size and location of all visible structures, apparent easements and encroachments of any."

This survey is made for the present owners of the property, and those who purchase, mortgage, or guarentee the title thereto, within one year from the date hereof.

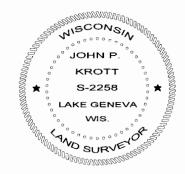

JOHN KROTT S - 2258
Wisconsin Registered Land Surveyor
( original if signed in red )

DATED THIS THE 30th DAY OF MAY 2006.

