


# Plat of Survey


See Legal Description on Sheet 1

Surveyed for: **Ernie Bayer**  
26161 Via Marejada  
Mission Viejo, California, 92691

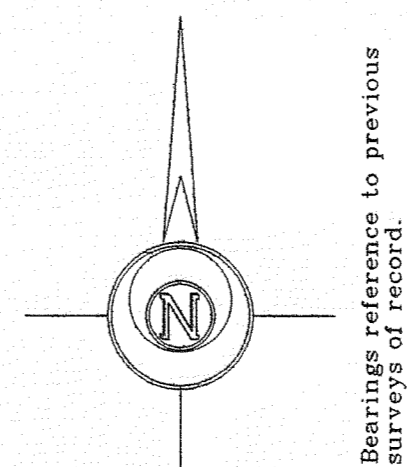

North 1/4 Corner  
Section 1-1-17.  
N. 216,265.28  
E. 2,421,933.92

Survey date: November 6, 2007.  
Revisions: No. 1 - Set Red

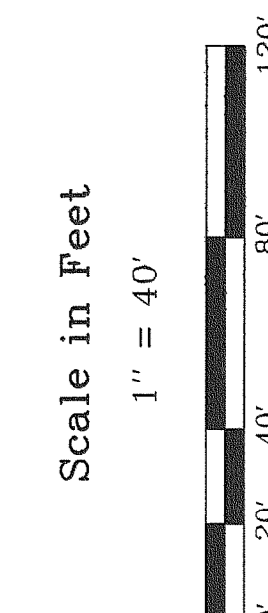


**Jensen & Olson Land Surveying, LLC**  
45 South Wisconsin Street P.O. Box 322  
Elkhorn, Wisconsin, 53121  
Telephone: (262) 723-3434  
Facsimile: (262) 723-8044

- Legend**
- Found County Section Corner
  - Found Concrete or Stone Monument
  - Found Iron Rod
  - Found Chiseled Cross
  - Set Chiseled Cross
  - Recorded Information
  - Utility Pole
  - Manhole
  - Catch Basin
  - Surface
  - Concrete Surface
  - Brick Surface


Sheet 2 of 2 Sheets.  
Job Reference Number  
**2007.136**

2007.136

Geneva Lake

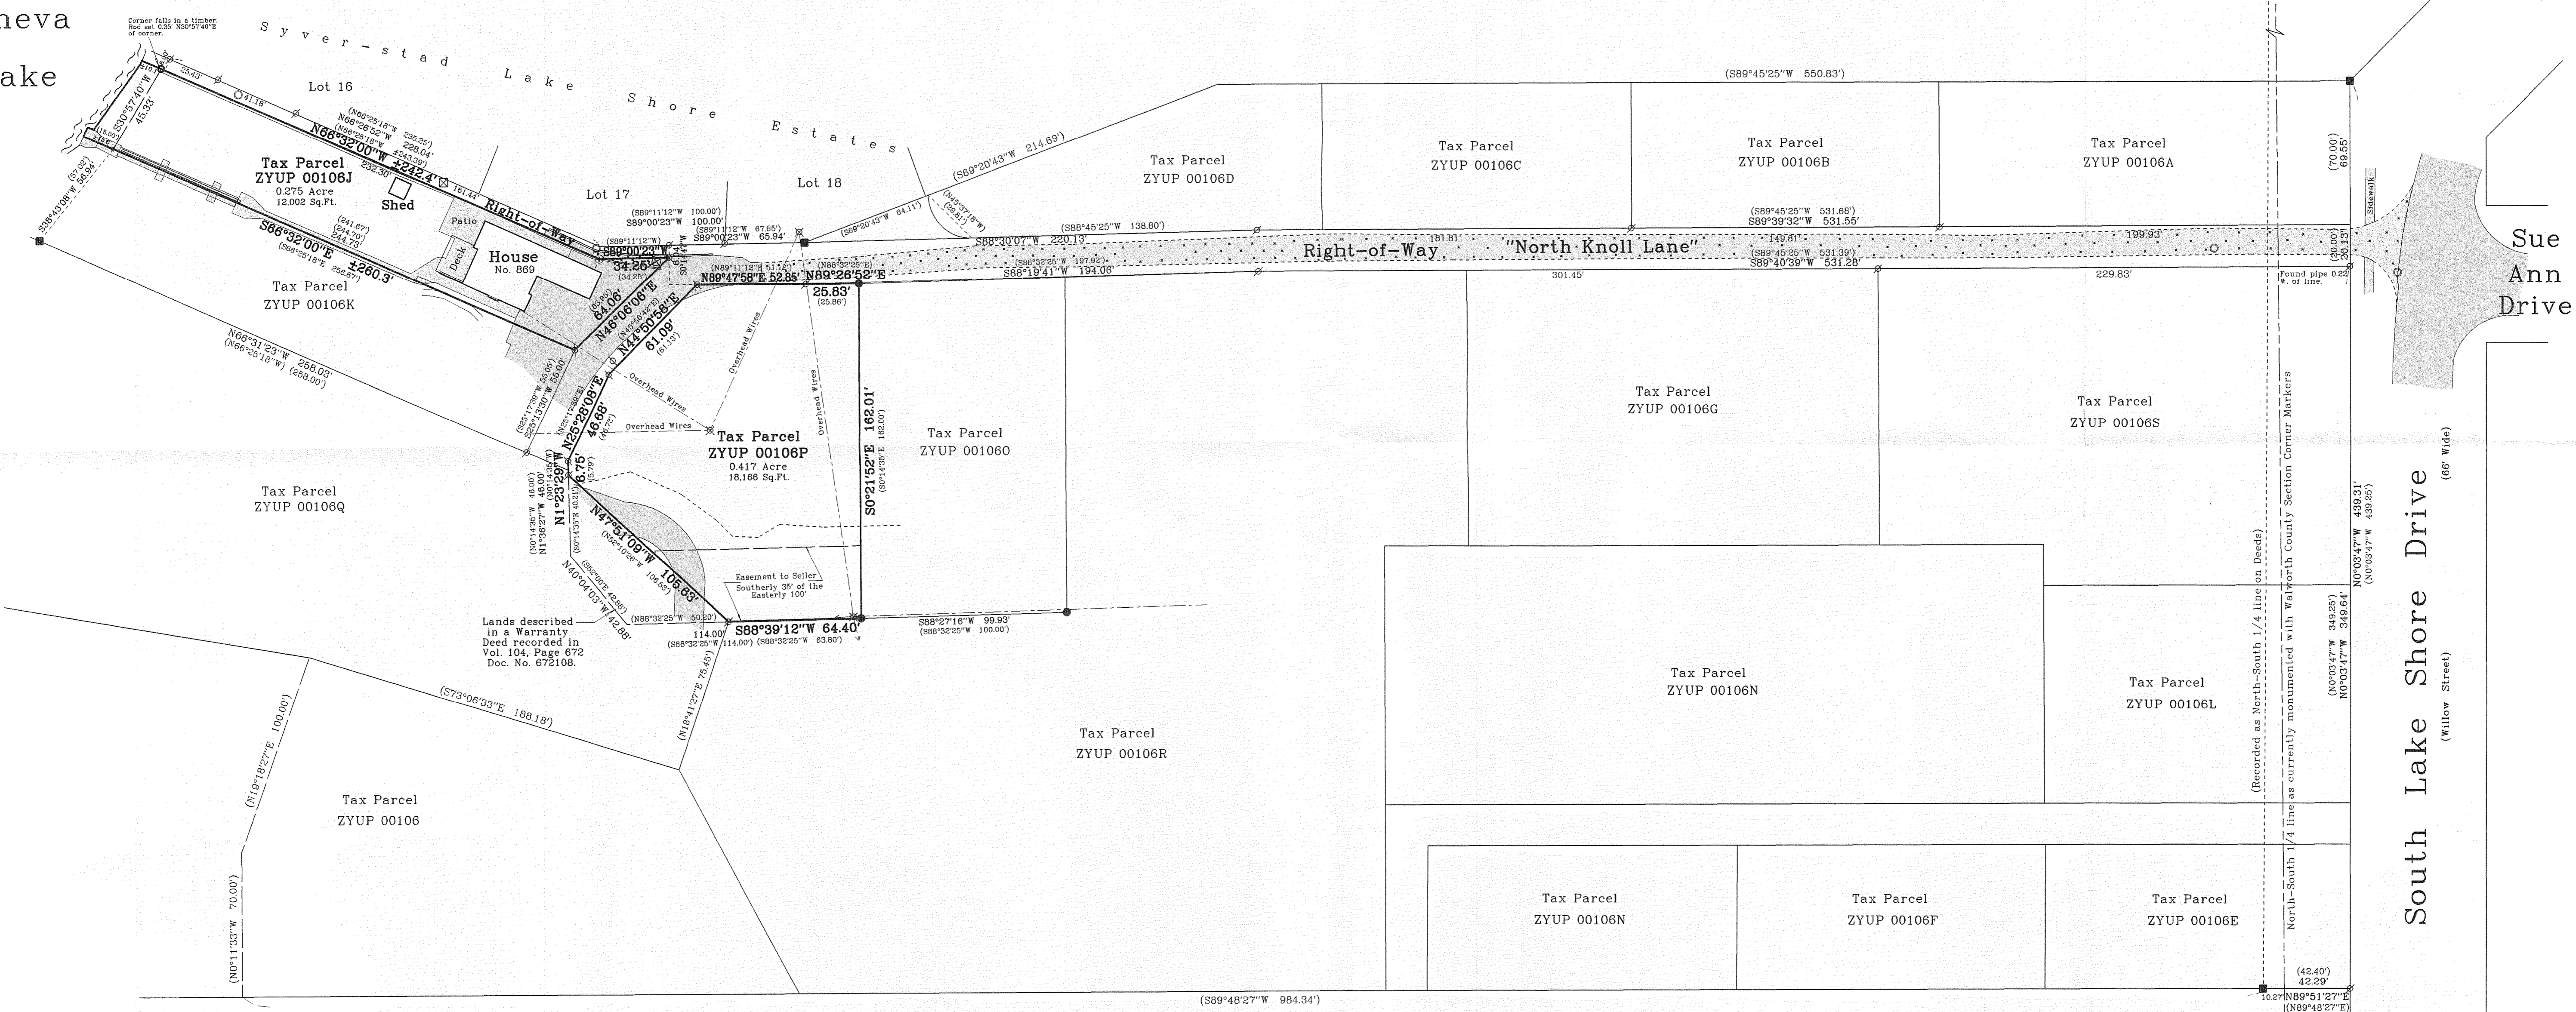

Lands described in a Warranty Deed recorded in Vol. 104, Page 672 Doc. No. 672108.

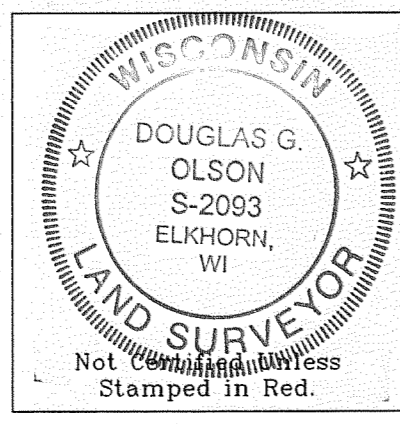

Notes: 1) This survey plat is not certified unless signed and sealed in red ink.  
2) This survey is subject to Wisconsin lien laws. This Plat of Survey is the notice of intent to file lien. Lien waiver required.

Copyright © 2007 by Jensen & Olson Land Surveying, LLC.  
All rights reserved. No part of this survey plat may be reproduced or transmitted in any form by any means - graphic, electronic, or mechanical including photocopying, tracing, or information storage and retrieval systems - without permission in writing from Douglas G. Olson, Jensen & Olson Land Surveying, LLC.



I, Douglas G. Olson, Wisconsin Registered Land Surveyor, do hereby certify that this survey was performed by me or under my direction in full compliance with the owner's/agent's instructions and Chapter A-E 7 of the Wisconsin Administrative Code "Minimum Standards for Property Surveys" and that this map is an accurate representation thereof to the best of my knowledge and belief.

Douglas G. Olson  
Wisconsin Registered Land Surveyor - 2093

Center 1/4 Corner  
Section 1-1-17.  
N. 213,363.49  
E. 2,422,000.90

ZYUP-106J ZYUP-106P

007-2584