PREPARED FOR: WENDY REGALIA 5853 STATE RD. 50 EAST LAKE GENEVA, WI.


PLAT OF SURVEY

-OF-

KROTT SURVEYING INC.

N3705 WILLOW BEND LANE LAKE GENEVA WI. 53147 PHONE # (262)248-3697 FAX # (262)249-0639

LOT 10 BLOCK 27 GENEVA LAKE CRAWFORD MANUFACTURING COMPANY ADDITION TO THE CITY OF LAKE GENEVA, WALWORTH COUNTY, WISCONSIN.

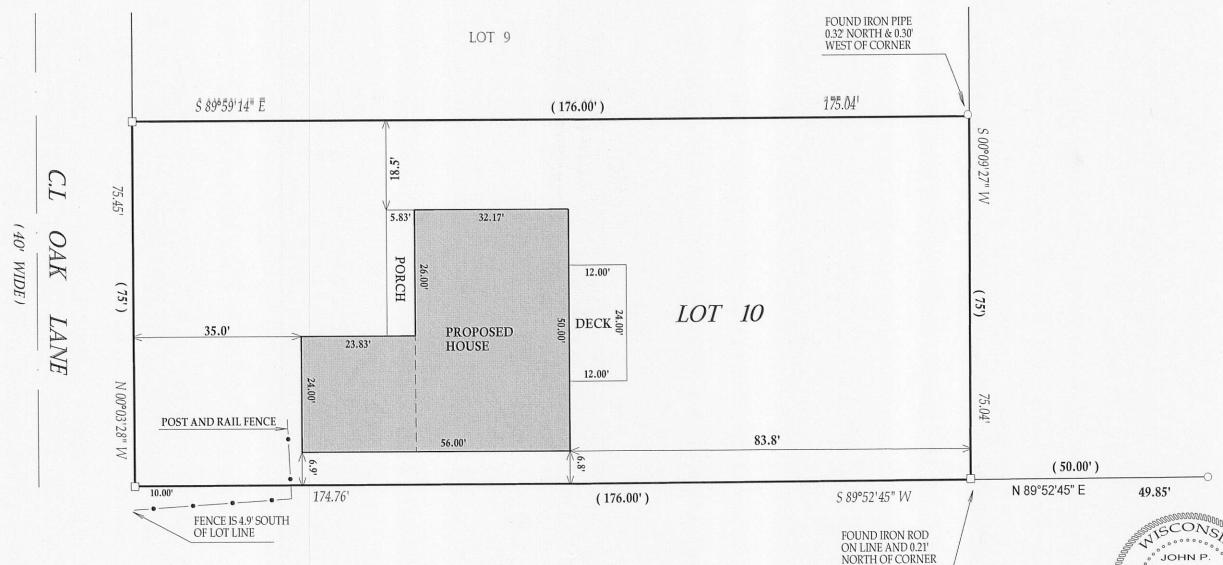

LEGEND

- O FOUND IRON PIPE
- ☐ FOUND IRON BAR
- SET IRON BAR
- (XX) RECORDED AS

JOB # 06-415PH

TAX ID# ZGC00178



SCALE 1"=20'

I have surveyed the above-described property and the above map is a true representation thereof and shows the size and location of the property, its exterior boundaries, the location and dimensions of all structures thereon, fences apparent easements and roadways and visible encroachments. if any.

This survey is made for the exclusive use of the present owners of the property, and also those who puchase, mortgage, or insure the title therto Within one (1) year from date hereof; and as to them I warrant the accuracy of said survey map.



DATED THIS 18th, DAY OF MAY, 2011

JOHN KROTT S - 2258 Wisconsin Registered Land Surveyor (original if signed in red)