




MAP AND LEGAL DESCRIPTION FOR PROPOSED SANITARY SEWER EASEMENT

A 20 FOOT WIDE STRIP OF LAND LYING EAST AND MEASURED NORMAL TO THE WEST LINES OF LOTS 4 THROUGH 6 AND PART OF LOT 3 IN BLOCK 1 OF LAKE GENEVA HILLS SUBDIVISION, LOCATED IN PART OF THE SOUTHEAST 1/4 OF SECTION 26, TOWNSHIP 2 NORTH, RANGE 17 EAST OF THE FOURTH PRINCIPAL MERIDIAN AND MORE PARTICULARLY DESCRIBED AS FOLLOWS: BEGIN AT THE NORTHWEST CORNER OF LOT 7 IN BLOCK 1 OF SAID LAKE GENEVA HILLS SUBDIVISION; THENCE NORTH 00°03'24" WEST ALONG THE WEST LINES OF LOTS 4 THROUGH 6 AND PART OF LOT 3 IN BLOCK 1 OF SAID LAKE GENEVA HILLS SUBDIVISION 122.02 FEET; THENCE NORTH 89°56'36" EAST 20.00 FEET; THENCE SOUTH 00°03'24" EAST 122.25 FEET TO A POINT ON THE NORTH LINE OF LOT 7 IN BLOCK 1 OF SAID LAKE GENEVA HILLS SUBDIVISION; THENCE NORTH 89°24'48" WEST ALONG SAID NORTH LINE 20.00 FEET TO THE PLACE OF BEGINNING. SAID LAND BEING IN THE CITY OF LAKE GENEVA, COUNTY OF WALWORTH AND STATE OF WISCONSIN.

PREPARED FOR: PAM NARIS

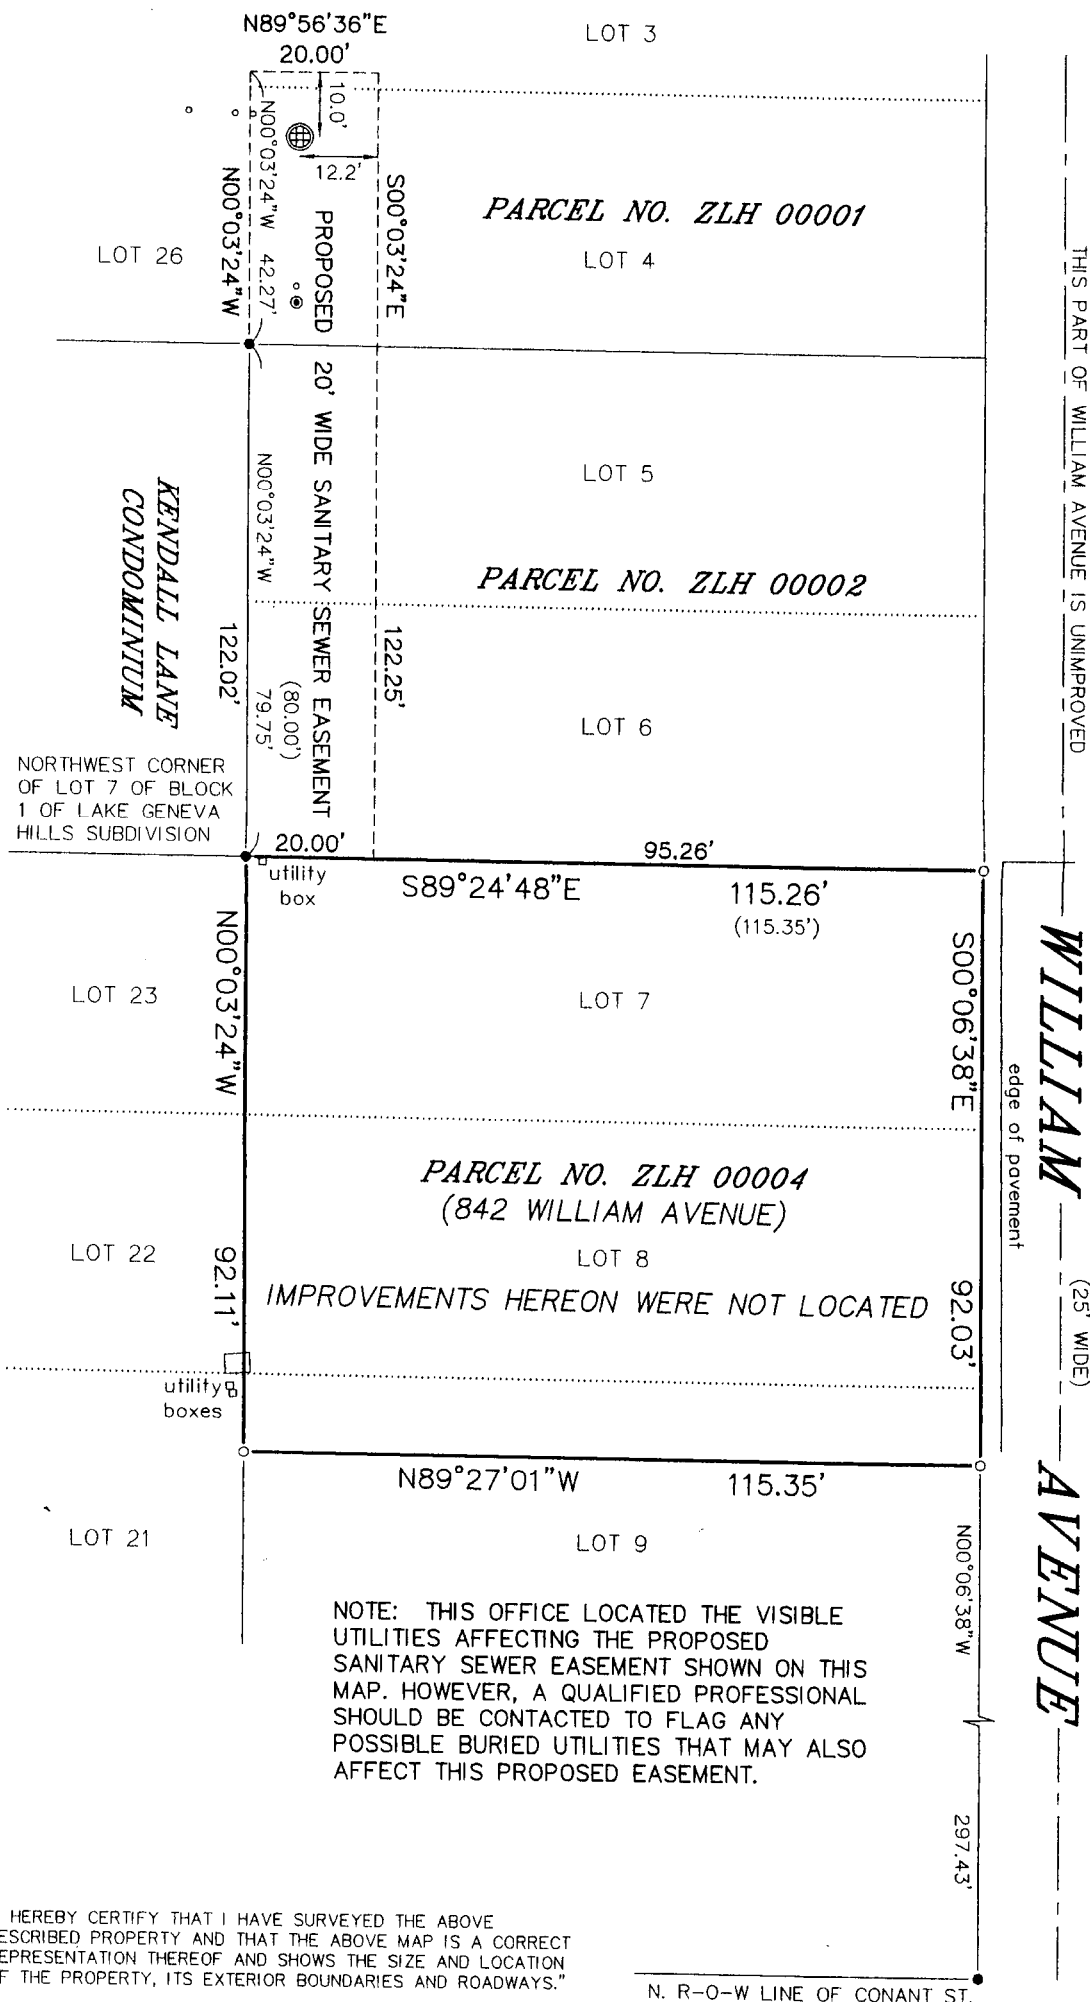


BEARINGS HEREON RELATE TO THE WEST RIGHT-OF-WAY LINE OF WILLIAM AVENUE. ASSUMED BEARING OF N00°06'38"W TO ORIENTATE WITH PREVIOUS SURVEYS OF RECORD.

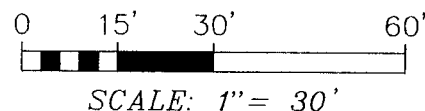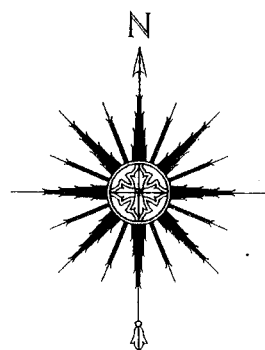

LEGEND

- FOUND IRON PIPE
- FOUND IRON ROD
- ⊕ SANITARY SEWER MANHOLE
- ⊙ FIRE HYDRANT
- ◊ WATER VALVE
- () RECORDED AS PER LAKE GENEVA HILLS SUBDIVISION

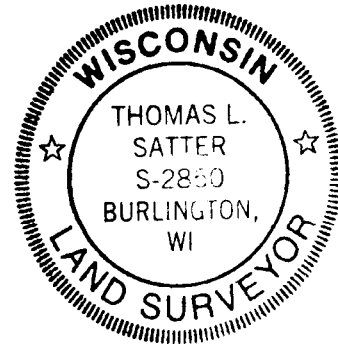

THIS IS NOT AN ORIGINAL PRINT
UNLESS THIS SEAL IS RED.

Thomas L. Satter
THOMAS L. SATTER S-2850


DECEMBER 6, 2011
DATE

111107
JOB NUMBER

"I HEREBY CERTIFY THAT I HAVE SURVEYED THE ABOVE DESCRIBED PROPERTY AND THAT THE ABOVE MAP IS A CORRECT REPRESENTATION THEREOF AND SHOWS THE SIZE AND LOCATION OF THE PROPERTY, ITS EXTERIOR BOUNDARIES AND ROADWAYS."

"THIS SURVEY IS MADE FOR THE USE OF THE PRESENT OWNERS OF THE PROPERTY, AND THOSE WHO PURCHASE, MORTGAGE, OR GUARANTEE THE TITLE THERETO WITHIN ONE YEAR FROM DATE HEREOF."

SATTER SURVEYING, LLC
LAND SURVEYS, MAPPING AND PLANNING
272 ORIGIN STREET
BURLINGTON, WI 53105
262-661-4239

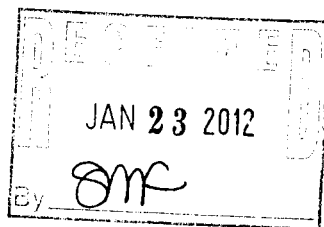

ZLH-4

007-2832