


deno

lot area = 13,556 S.F.

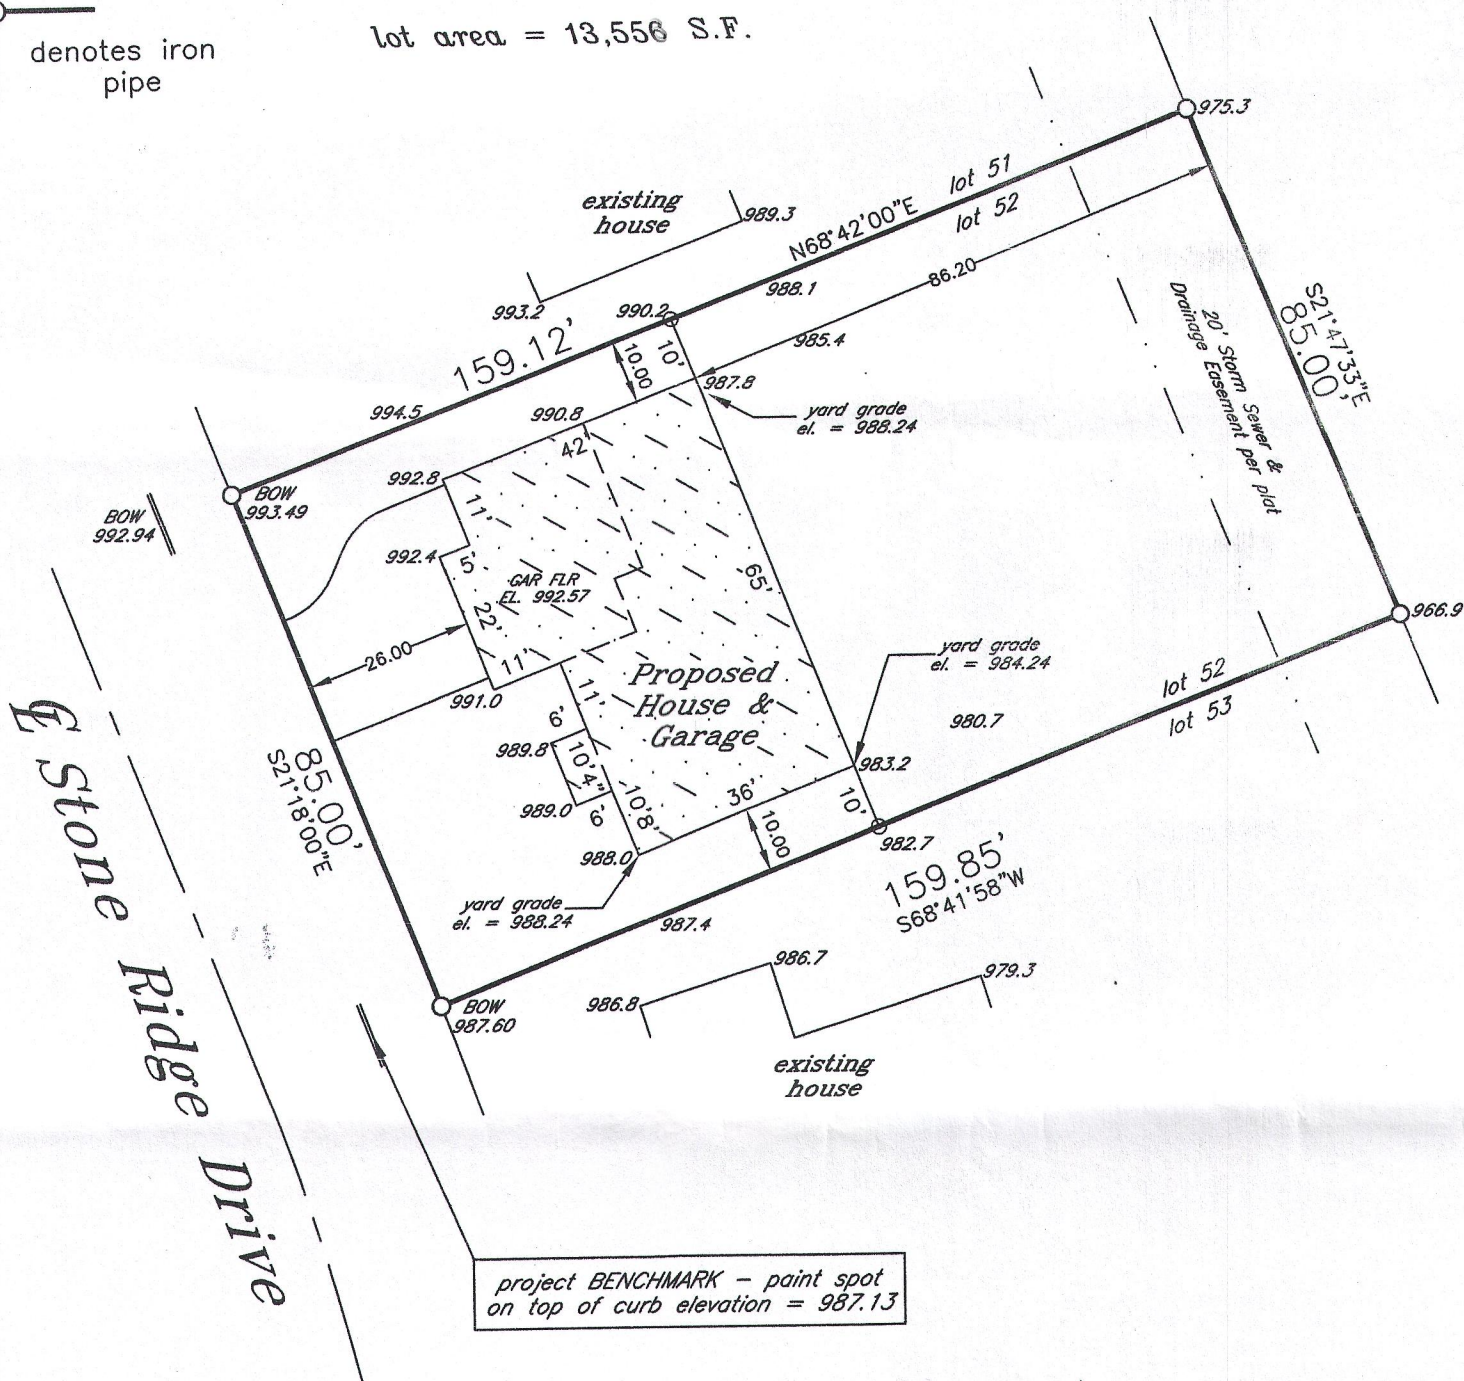


* Verify exact number with City Engineering Department

* outside finish grade = EL 992.24 (advisory only) - top of foundation = EL 992.91 (advisory only) unless otherwise determined in writing by City Engineering Department

Proposed building field staked true size. Contractor to verify all dimensions before building by same and adhere to drainage plan in effect for this subdivision. Refer to a current title report for easements or restrictions which may affect the use of this site that are not shown on the recorded subdivision plat.


J.K.R. SURVEYING, INC.
8121 22ND AVENUE
KENOSHA, WI 53143

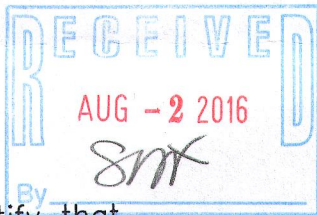

Plat of Survey of
LOT 52 IN
STONE RIDGE, A SUBDIVISION
in NE1/4 Section 25-2-17
CITY OF LAKE GENEVA
WALWORTH COUNTY, WIS.

—for—
Newport Builders

007-3290

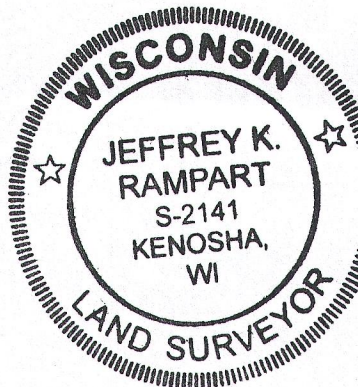

I hereby certify that this property was surveyed under my direction and this plat is a true representation thereof.

Reg. Land Surveyor
April 26, 2016

ZSR -52