
Vanderstappen Land Surveying, Inc. www.vandersinc.com 1316 N. Madison St. Woodstock, Illinois 60098 ph. 815-337-8310 fax 815-337-8314 "Always faithful to the property line"

PERMIT PLAT


Lot 242 in Symphony Bay, being a redivision of all of vacated Southland Farms Subdivision, except Lots 74, 85, 231 and 232 and portions of Townline Road and Bloomfield Road previously dedicated to the public, being located in the Northwest Quarter of the Northeast Quarter, the Northeast Quarter of the Northeast Quarter of the Northeast Quarter and the Southwest Quarter of the Northeast Quarter of Section 6 and the Southwest Quarter of the Northwest Quarter and the Northwest Quarter of the Northwest Quarter of Section 5 all in Township 1 North, Range 18 East, according to the Plat thereof recorded May 31, 2016 as Document No. 926074, in the City of Lake Geneva, Walworth County, Wisconsin.

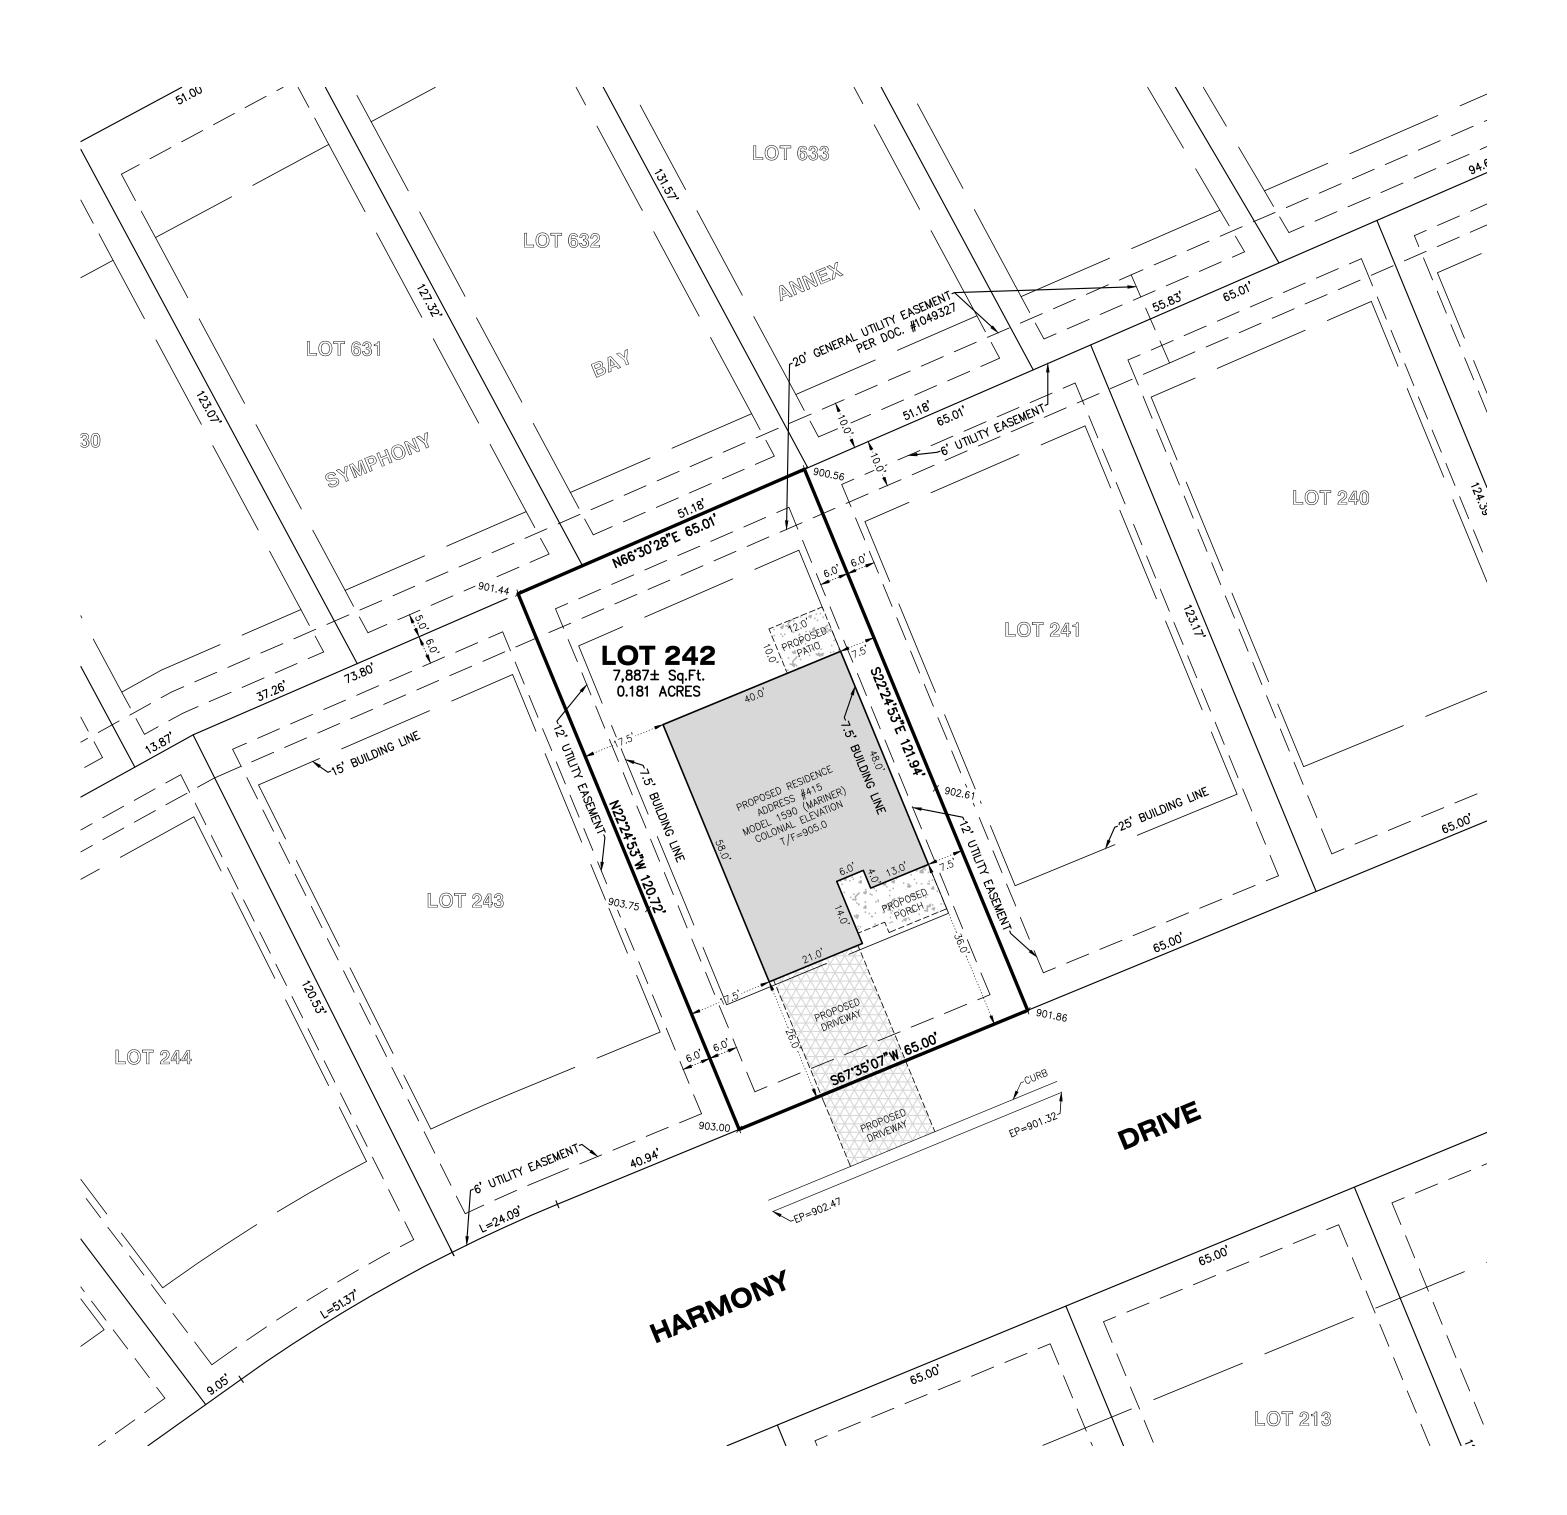

CLIENT: FAIRWYN DEVELOPMENT DRAWN BY: CKV SCALE: 1"=20'

FIELDWORK COMP.: N/A

CHECKED BY: APG SEC. 5,6 T. 1 R. 18 E. BASIS OF BEARING: PER RECORD SUBDIVISION P.I.N.: ZSB 00242 JOB NO.: 170870.242 **I.D.** <u>PPO</u>

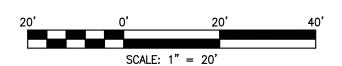

ALL ELEVATIONS SHOWN ARE PER FINAL ENGINEERING PLANS BY KAPUR & ASSOCIATES, JOB NO. 150201 DATED 01/22/2016

09/16/22 - CKV - REMOVED SIDEWALK

STATE OF ILLINOIS) S.S. COUNTY OF McHENRY)

I hereby state that we have platted the premises above described, and that the plat hereon is a true representation of the said description.

This is not a Boundary Survey

Dated at Woodstock, McHenry County, Illinois 07/21 A.D., 2022.

GRITMACKER

S-3021 WOODSTOCK ILLINOIS

NO SURVE

Vanderstappen Land Surveying, Inc.. Design Firm No. 184-002792

Wisconsin Professional Land Surveyor No. S3021