


**HAROLD H. KOLB**  
REGISTERED PROFESSIONAL LAND SURVEYOR  
LAKE GENEVA, WISCONSIN

Northeast Corner  
Section 36, T 2 N,  
R 17 E.

PLAT OF SURVEY OF

Part of Large Lot 2, Original  
Plat, City of Lake Geneva,  
Walworth County, Wisconsin,  
and described as follows:  
Commencing at the Northeast  
corner of Section 36, T 2 N,  
R 17 E, thence S 0°43' E  
1868.65 feet to the north  
line of Main Street; thence  
S 89°28' W 1363.57 feet,  
along said north line, to the  
place of beginning; thence  
continue S 89°28' W 180.00  
feet along said north line;  
thence N 1°45' W 474.50 feet  
thence S 72°55' E 212.42  
feet; thence along the arc of  
a curve to the left, the rad-  
ius of which is 332.00 feet  
and the chord bearing S 7°33' W  
131.36 feet; thence S 1°45' E  
280.00 feet to the place of  
beginning; containing 1.87  
acres.

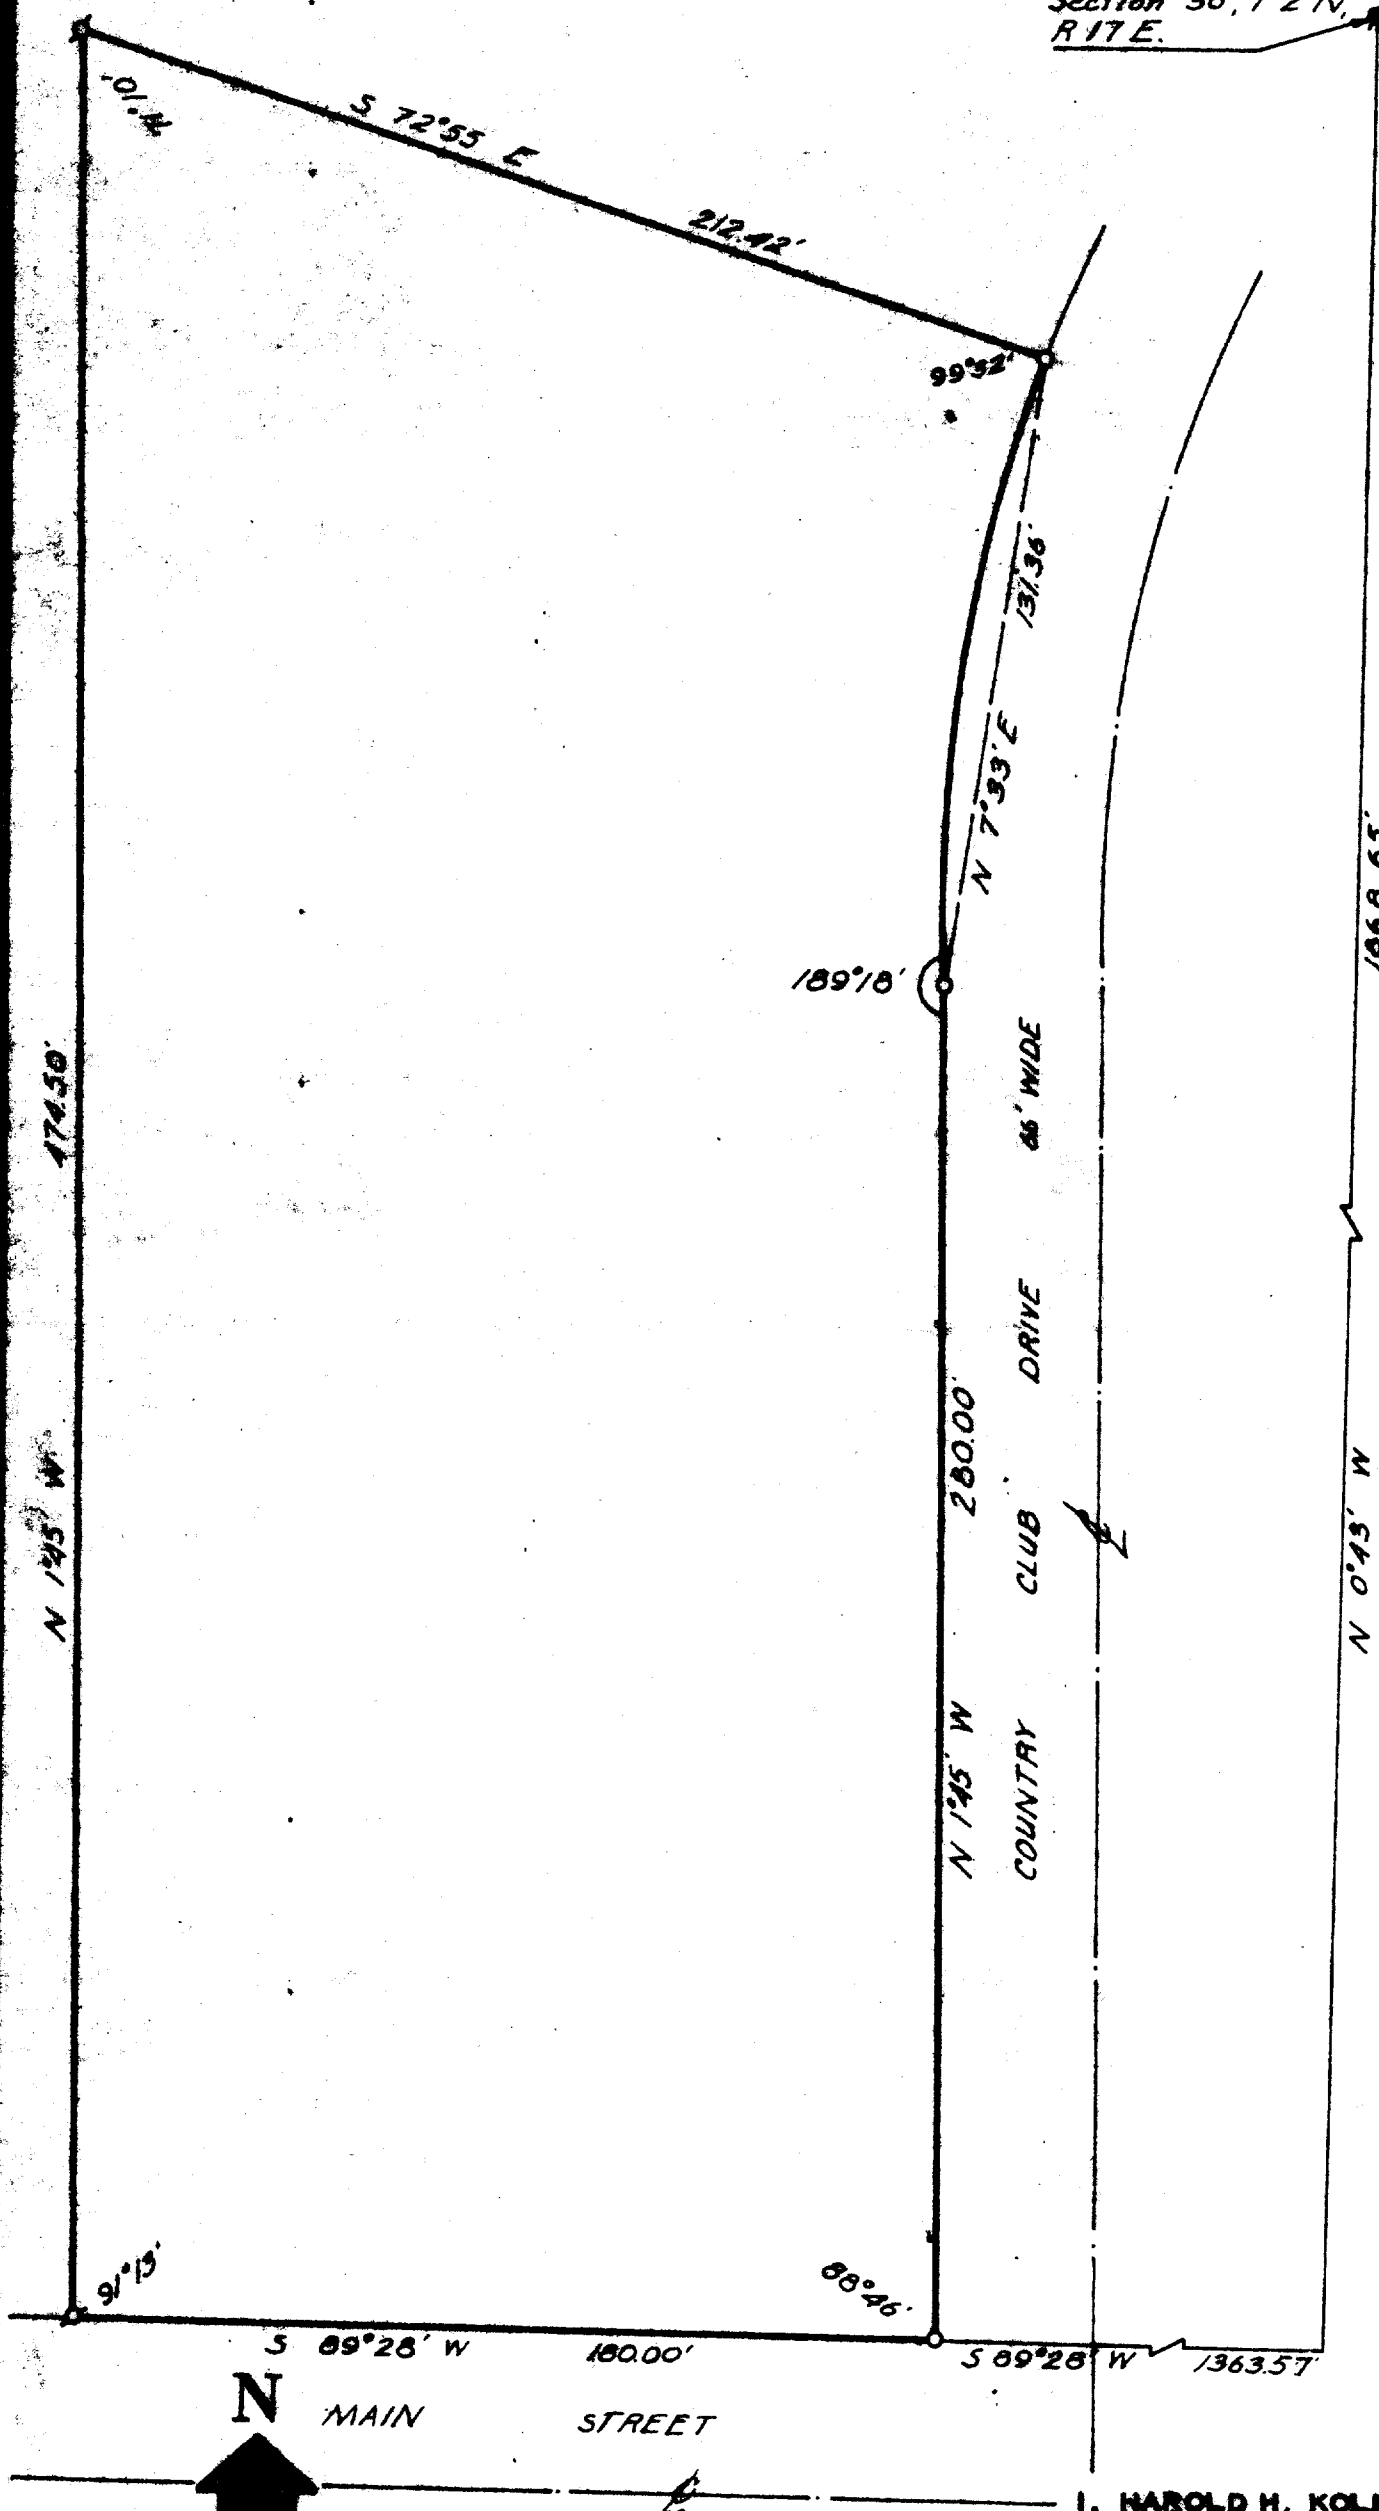

N  
Scale: 1" = 40'

- LEGEND**
- S - IRON PIPE FOUND
  - O - IRON PIPE PLACED
  - - CONCRETE MONUMENT
  - ⋈ - SPINE

I, HAROLD H. KOLB, DO HEREBY CERTIFY THAT I HAVE  
SURVEYED THE PROPERTY HEREON DESCRIBED ACCORDING  
TO THE OFFICIAL RECORDS, AND THAT THE PLAT HEREON  
IS A CORRECT REPRESENTATION OF THE LOT LINES.

*Harold H. Kolb*  
HAROLD H. KOLB  
WISCONSIN REGISTERED LAND SURVEYOR, S-187  
DATE Sept. 1, 1972