
PLAT0F SURVEY

L0T 26, CITY OF EXCEPTING THEREFROM THE NORTH 10 FEET OF LOT 26 AND LOT 27 OF "BOULEVARD SUBDIVISION", LAKE GENEVA, WALWORTH COUNTY, WISCONSIN.

SURVEY FOR: MAURICIO CASTANEDA

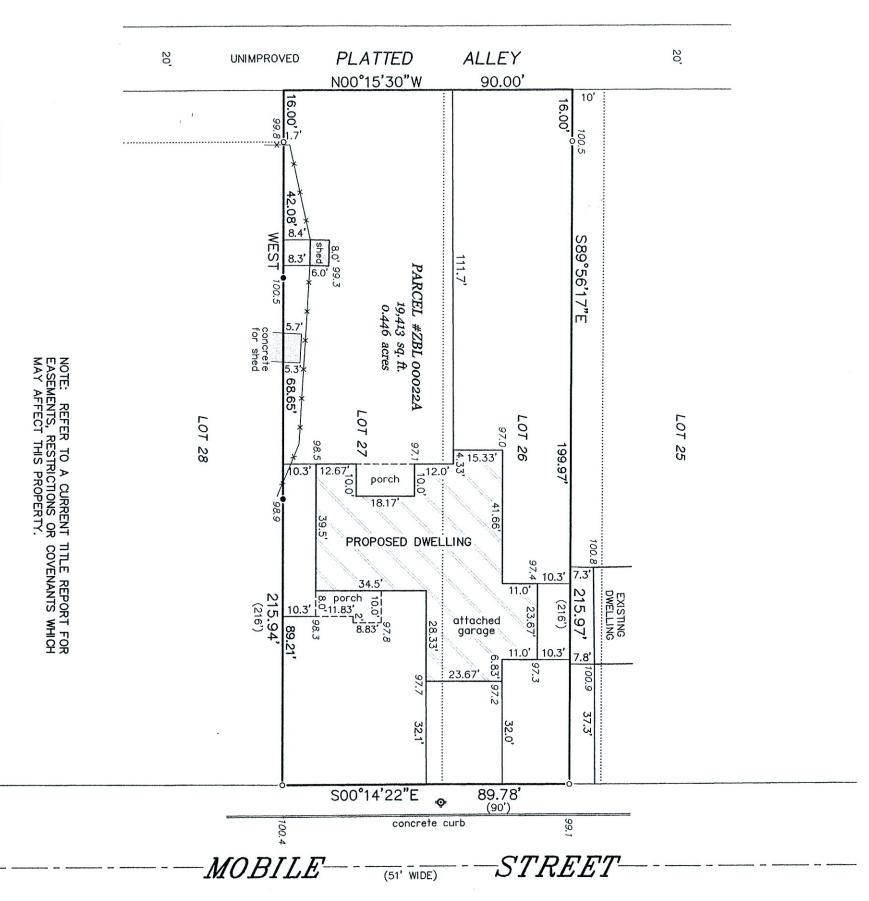

LEGEND


- FOUND 1-5/8" O.D. IRON PIPE
- SET 1/2" DIAMETER IRON ROD
- 0 FIRE HYDRANT

EXISTING ELEVATION

 $SATTER\ SURVEYING,\ LLC$ land surveys, mapping and planning



SCONS

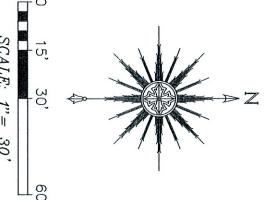


BEARINGS HEREON RELATE TO THE SOUTH LINE OF LOT 27 OF BOULEVARD SUBDIVISION ASSUMED BEARING OF WEST.

S-2850 BURLINGTON, WI

HOMAS L

SURVE

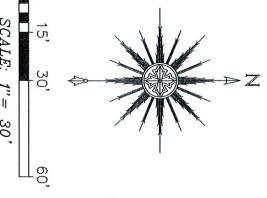

THIS IS NOT AN ORIGINAL PRINT UNLESS THIS SEAL IS RED.

S L. SATTER

JOB NUMBER

AUGUST 14, 2024 DATE