



## PERMIT PLAT

Lot 1 of the Certified Survey Map No. 5043 Recorded July 27, 2022 in the Walworth County Register of Deeds, as Document 1065965, Being a redivision of Lot 148 of Symphony Bay Subdivision, also recorded in the Walworth County Register of Deeds Office as Document 926074, located in the Southeast Quarter 1/4 of the Southeast Quarter 1/4 of Section 6, Township 1 North, Range 18 East, City of Lake Geneva, Walworth County, State of Wisconsin.

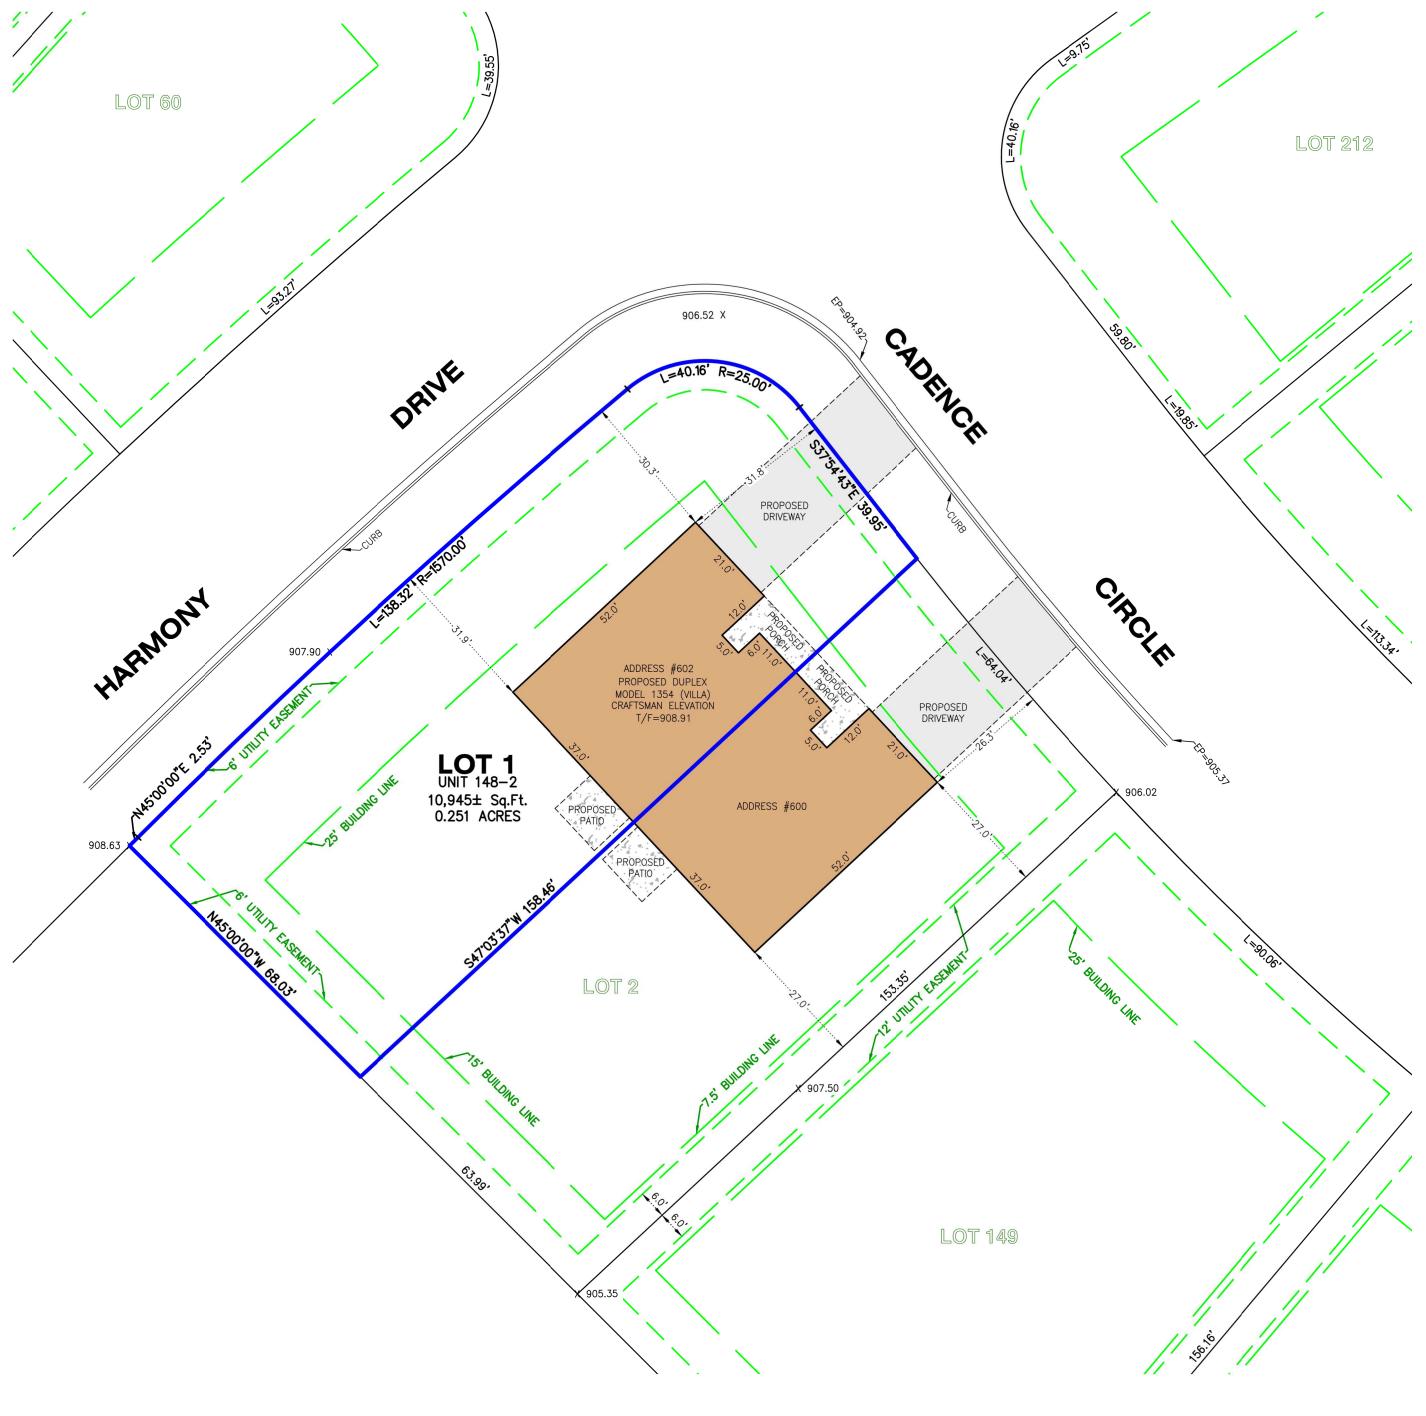

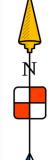

CLIENT: FAIRWYN DEVELOPMENT

 DRAWN
 BY: CKV
 CHECKED
 BY: APG

 SCALE: 1"=20'
 SEC. 5,6 T. 1 R. 18 E.

 BASIS OF BEARING: PER RECORD SUBDIVISION

 P.I.N.: ZA504300001; ZA504300002

JOB NO.: 240189-2 I.D. PPO

FIELDWORK COMP.: N/A BK. PG.

ALL DISTANCES SHOWN IN FEET AND DECIMAL PARTS THEREOF CORRECTED TO 68° F. 170870, 180845

20' 0' 20' 40' SCALE: 1" = 20'

ALL ELEVATIONS SHOWN ARE PER FINAL ENGINEERING PLANS BY KAPUR & ASSOCIATES, JOB NO. 17.0061.06 DATED 07/12/2022



04/12/24 - CKV - REVISED LEGAL

STATE OF ILLINOIS ) S.S.

COUNTY OF McHENRY)

I hereby state that we have platted the premises above described, and that the plat hereon is a true representation of the said description.

This is not a Boundary Survey

Dated at Woodstock, McHenry County, Illinois 04/01 A.D., 2024.

Vanderstappen Land Surveying, Inc.. Design Firm No. 184-002792

By: Misconsin Professional Land Surveyor No. S3021