

Vanderstappen Land Surveying, Inc. www.vandersinc.com 1316 N. Madison St. Woodstock, Illinois 60098 ph. 815-337-8310 fax 815-337-8314 "Always faithful to the property line"

PERMIT PLAT

Lots 1 & 2 of the Certified Survey Map No. 5046 Recorded July 27, 2022 in the Walworth County Register of Deeds, as Document 1065968, being a redivision of Lot 151 of Symphony Bay Subdivision, also recorded in the Walworth County Register of Deeds Office as Document 926074, located in the Southeast Quarter of the Southeast Quarter of Section 6, Township 1 North, Range 18 East, City of Lake Geneva, Walworth County, State of Wisconsin.

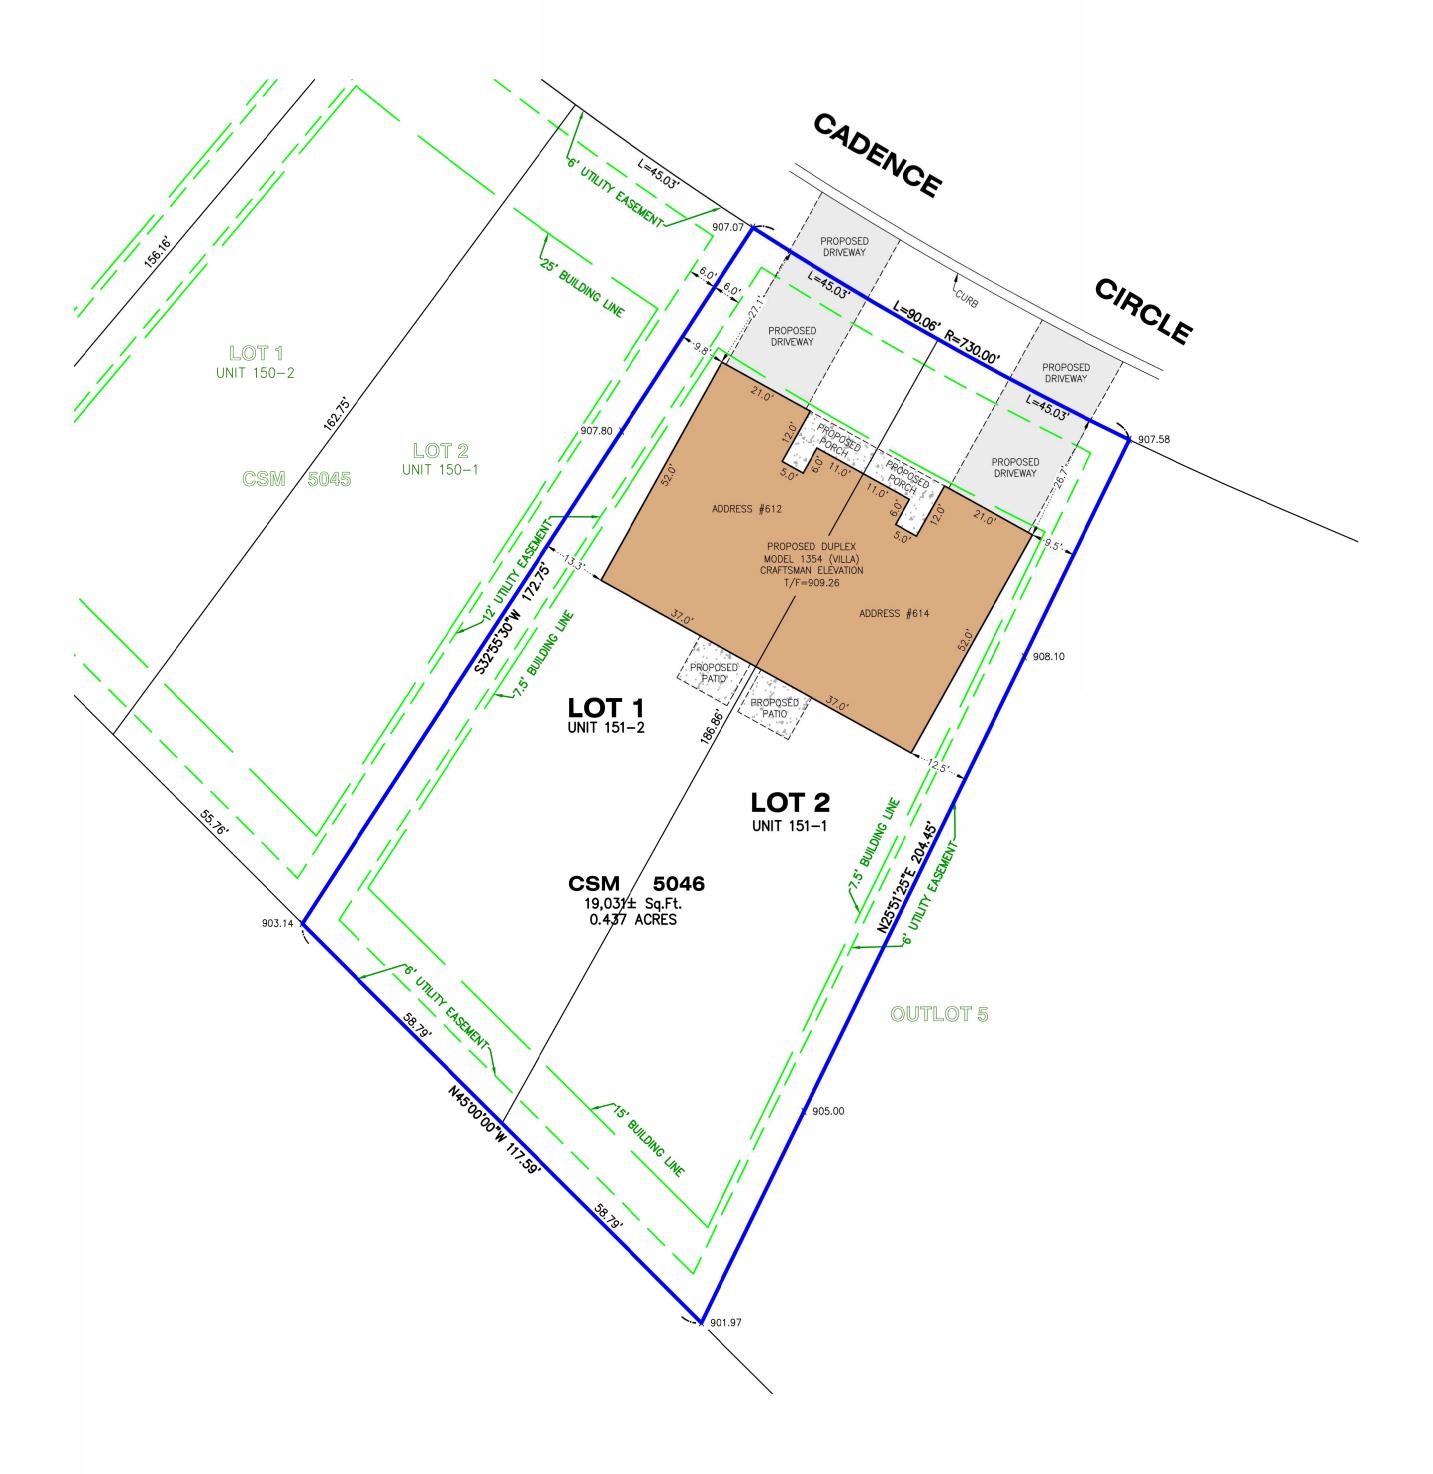

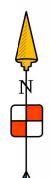

CLIENT: FAIRWYN DEVELOPMENT

 DRAWN
 BY: CKV
 CHECKED
 BY: APG

 SCALE: 1"=20'
 SEC. 5,6 T. 1 R. 18 E.

 BASIS OF BEARING: PER RECORD SUBDIVISION

 P.I.N.: ZA504600001; ZA504600002

JOB NO.: 250081 I.D. PPO
FIELDWORK COMP.: N/A BK. PG.

ALL DISTANCES SHOWN IN FEET AND DECIMAL PARTS THEREOF CORRECTED TO 68° F. 170870

20' 0' 20' 40' SCALE: 1" = 20'

ALL ELEVATIONS SHOWN ARE PER FINAL ENGINEERING PLANS BY KAPUR & ASSOCIATES, JOB NO. 17.0061.06 DATED 07/12/2022



STATE OF ILLINOIS)) S.S.

COUNTY OF McHENRY)

I hereby state that we have platted the premises above described, and that the plat hereon is a true representation of the said description.

This is not a Boundary Survey

Dated at Woodstock, McHenry County, Illinois 02/04 A.D., 2025.

Vanderstappen Land Surveying, Inc.. Design Firm No. 184-002792

By: Wisconsin Professional Land Surveyor No. S3021