
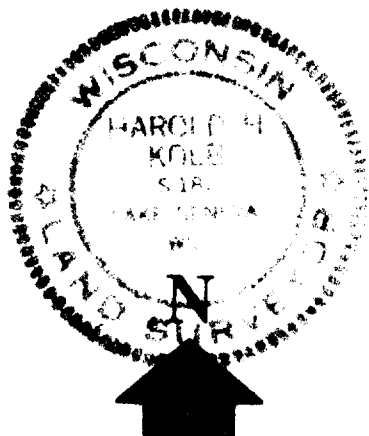


# HAROLD H. KOLB

REGISTERED PROFESSIONAL LAND SURVEYOR  
LAKE GENEVA, WISCONSIN

ORDERED BY:

J. B. CHRISTIANS  
ATTORNEY AT LAW  
LAKE GENEVA, WI  
53147

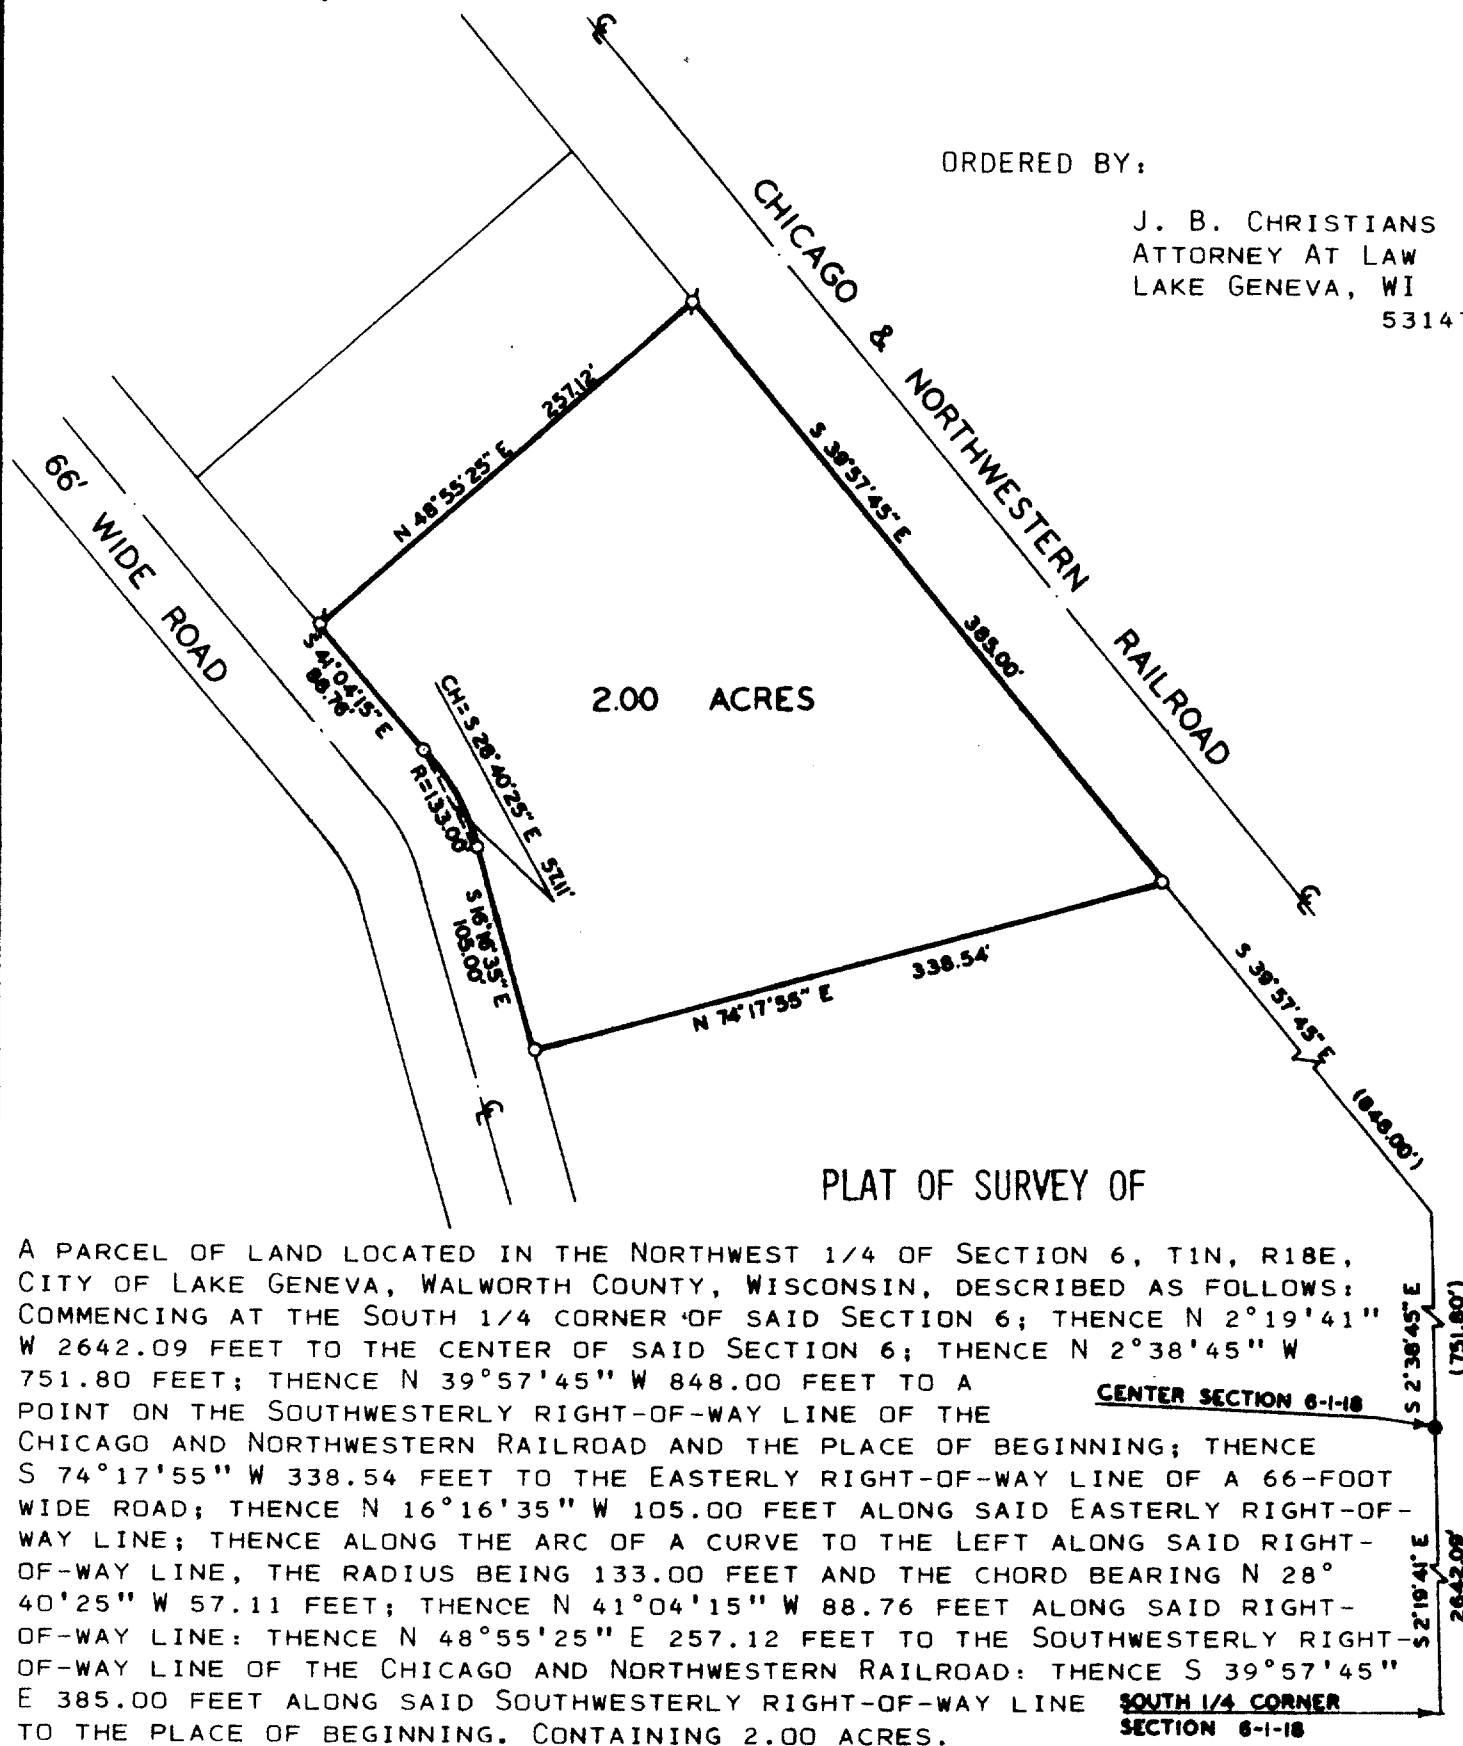

NOTE: BEARINGS ARE TIED TO THE WISCONSIN  
STATE PLANE COORDINATE SYSTEM--  
SOUTH ZONE.

I, HAROLD H. KOLB, DO HEREBY CERTIFY THAT I HAVE  
SURVEYED THE PROPERTY HEREON DESCRIBED ACCORDING  
TO THE OFFICIAL RECORDS, AND THAT THE PLAT HEREON  
IS A CORRECT REPRESENTATION OF THE LOT LINES.

*Harold H. Kolb*  
HAROLD H. KOLB  
WISCONSIN REGISTERED LAND SURVEYOR, S-187  
DATE Aug 3, 1977

SCALE: 1" = 100'

## LEGEND

- O — IRON PIPE PLACED
- — CONCRETE MONUMENT
- ( ) — AS PLATTED
- ⌘ — IRON PIPE FOUND