
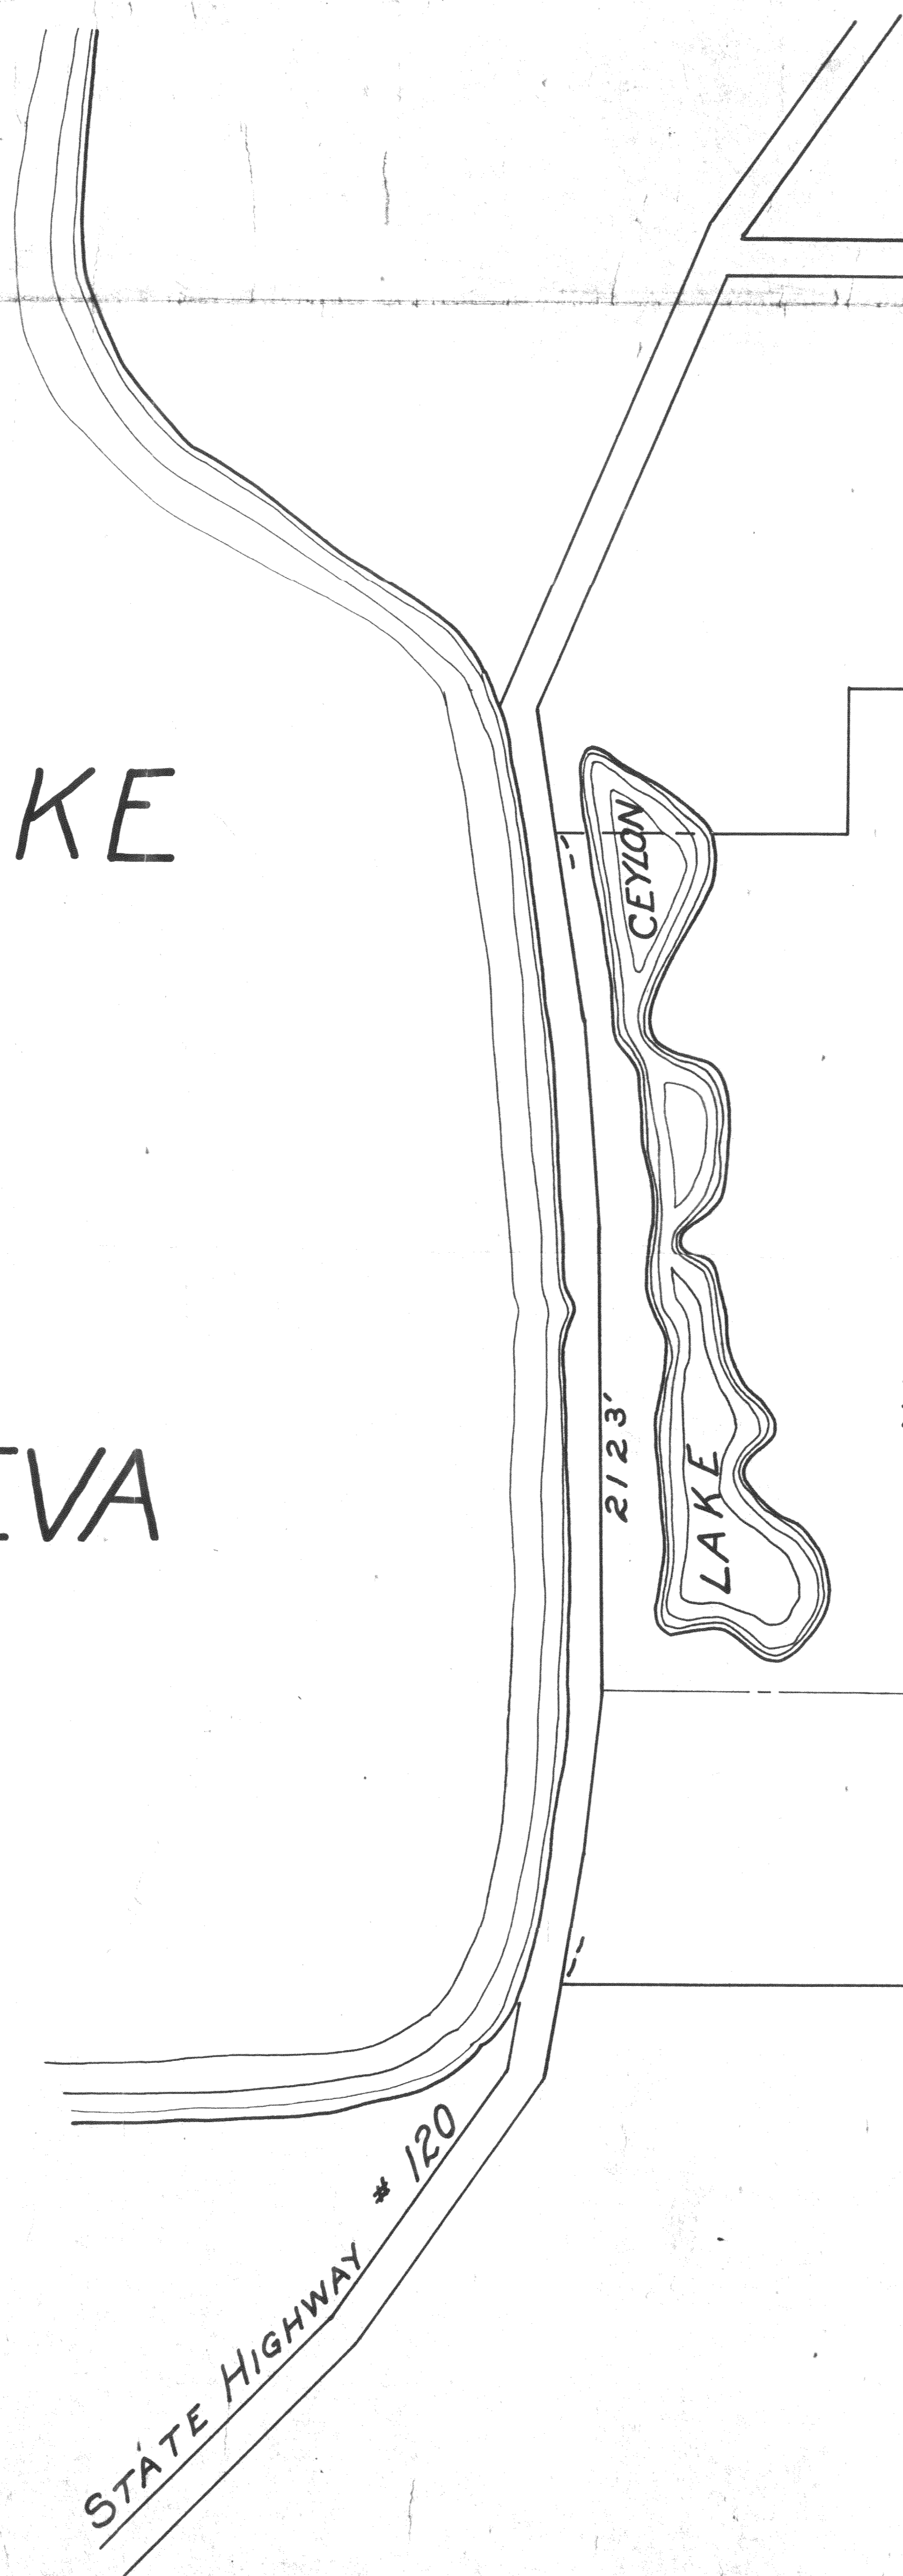


LAKE

GENEVA

SCALE 1"=180'

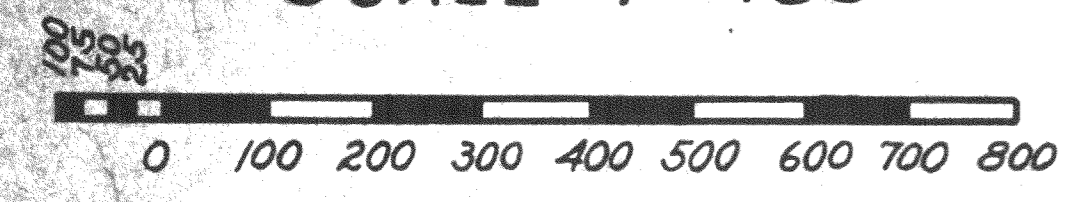

LAND 98.81 ACRES  
LAKE CEYLON 6.46 ACRES  
TOTAL AREA 105.27 ACRES

CENTER OF SECTION 1  
TIN RITE

EAST 1/4 SEC. COR. OF  
SECTION 1, TIN RITE

SOUTH STREET

3/4 SEC. COR. OF SEC. 1

1 6  
12 7