




DESCRIPTION: Plot #11, Joseph M. Bingi plat of the Porter Sub*d. (From Doc. #410061, Vel. 387 Page 501) Commencing at a point in the S'ly line of Main Street of the City of Lake Geneva, Walworth County, Wisconsin, that is 243.95 ft. 8.78°30'W. of the point of intersection of said S. line of Main Street with the E. line of Sec. 35, T.2 N., R.17 E. of the 4th P.M. thence S.15°22'E. 436.05 ft. to a point in the shore of Lake Geneva, thence 8.67°59'W. along the shore of said Lake Geneva 71 ft. to a point, thence W.18*12'W. 453.06 ft. to an iron stake, thence N.78*30'Er 91.8 ft. to the place of beginning.

PREPARED FOR: James Dyer 1219 W. Main Lake Geneva, Wi.

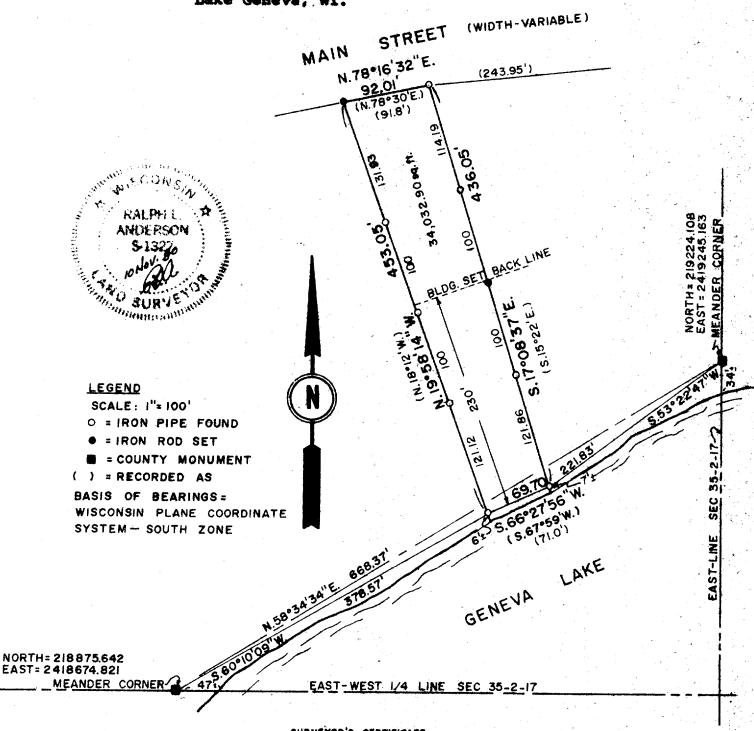

SURVEYOR'S CERTIFICATE

HEREBY CERTIFY THAT I HAVE SURVEYED THE ABOVE DESCRIBED PROPERTY AND THE ABOVE MAP IS A TRUE REPRESENTATION THEREOF AND SHOWS THE SIZE AND LOGATION OF THE PROPERTY, ITS EXTERIOR BOUNDARIES, THE LOCATION AND SMEEDING OF ALL VISIBLE STRUCTURES THEREON. THIS BURVEY IS MADE FOR THE EXCLUSIVE USE OF THE PRESENT OWNERS OF THE PROPERTY, AND ALSO THOSE WHO PURCHASE, MORTAGE, OR SUARANTEE THE TITLE THERETO WITHIN ONE (1) YEAR FROM DATE HEREOF.

SURVEYOR Falph L. anderson DATE 10 November 1980

JOB NO. 2280

ZYUR-94L