


140 SEQUOIA STREET • DELAVAN, WISCONSIN 53115 414-728-6737

PLEASANT

STREET

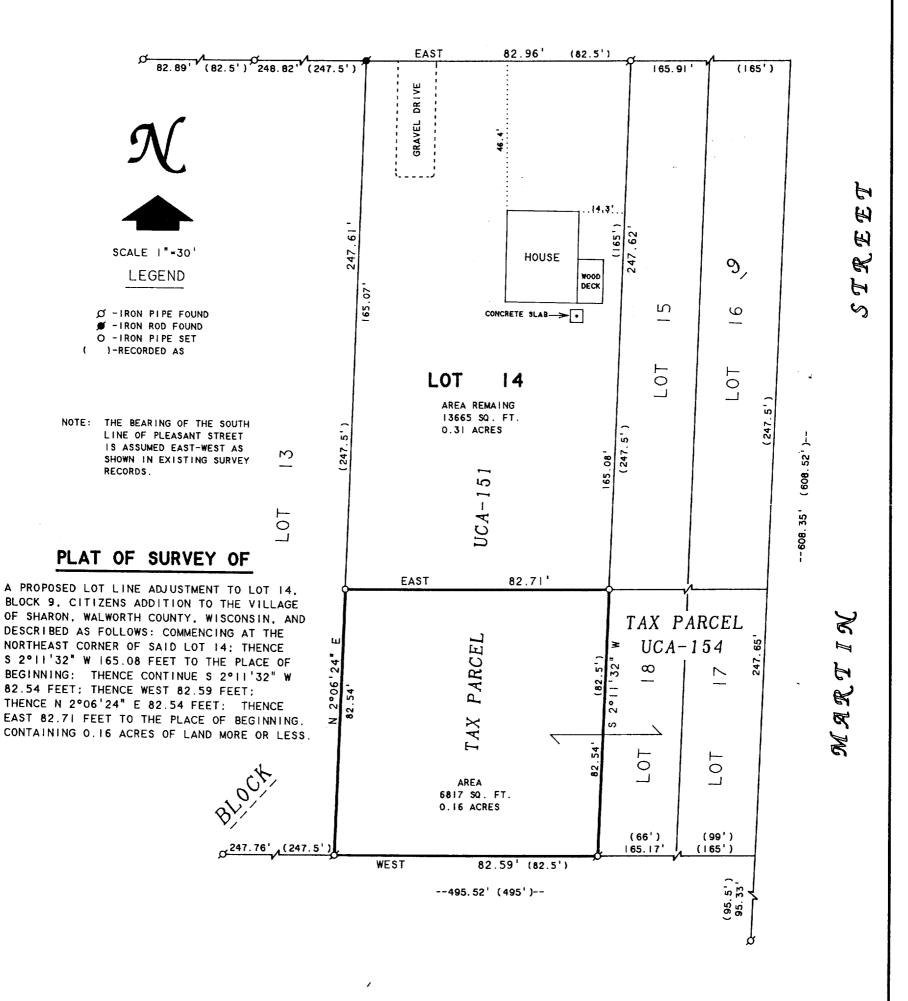

ORDERED BY: GAIL THOMAS IO5 PLEASANT STREET SHARON, WI 53585

I, DAVID F. ABELL, DO HEREBY CERTIFY THAT I HAVE SURVEYED THE PROPERTY HEREON DESCRIBED ACCORDING TO THE OFFICAL RECORDS AND THAT THE PLAT HEREON IS A CORRECT REPRESENTATION OF THE PROPERTY LINES TO THE BEST OF MY KNOWLEDGE AND BELLEF

DAVID F. ABELL WISCONSIN REGISTERED LAND SURVEYOR, S-1596

March 17, 1997

ATE JOB NUMBER - 92044

COPY UNLESS SEALED.