



GEORGE T. DUNHAM
SURVEYOR & ENGINEER
DELAVER, WISCONSIN

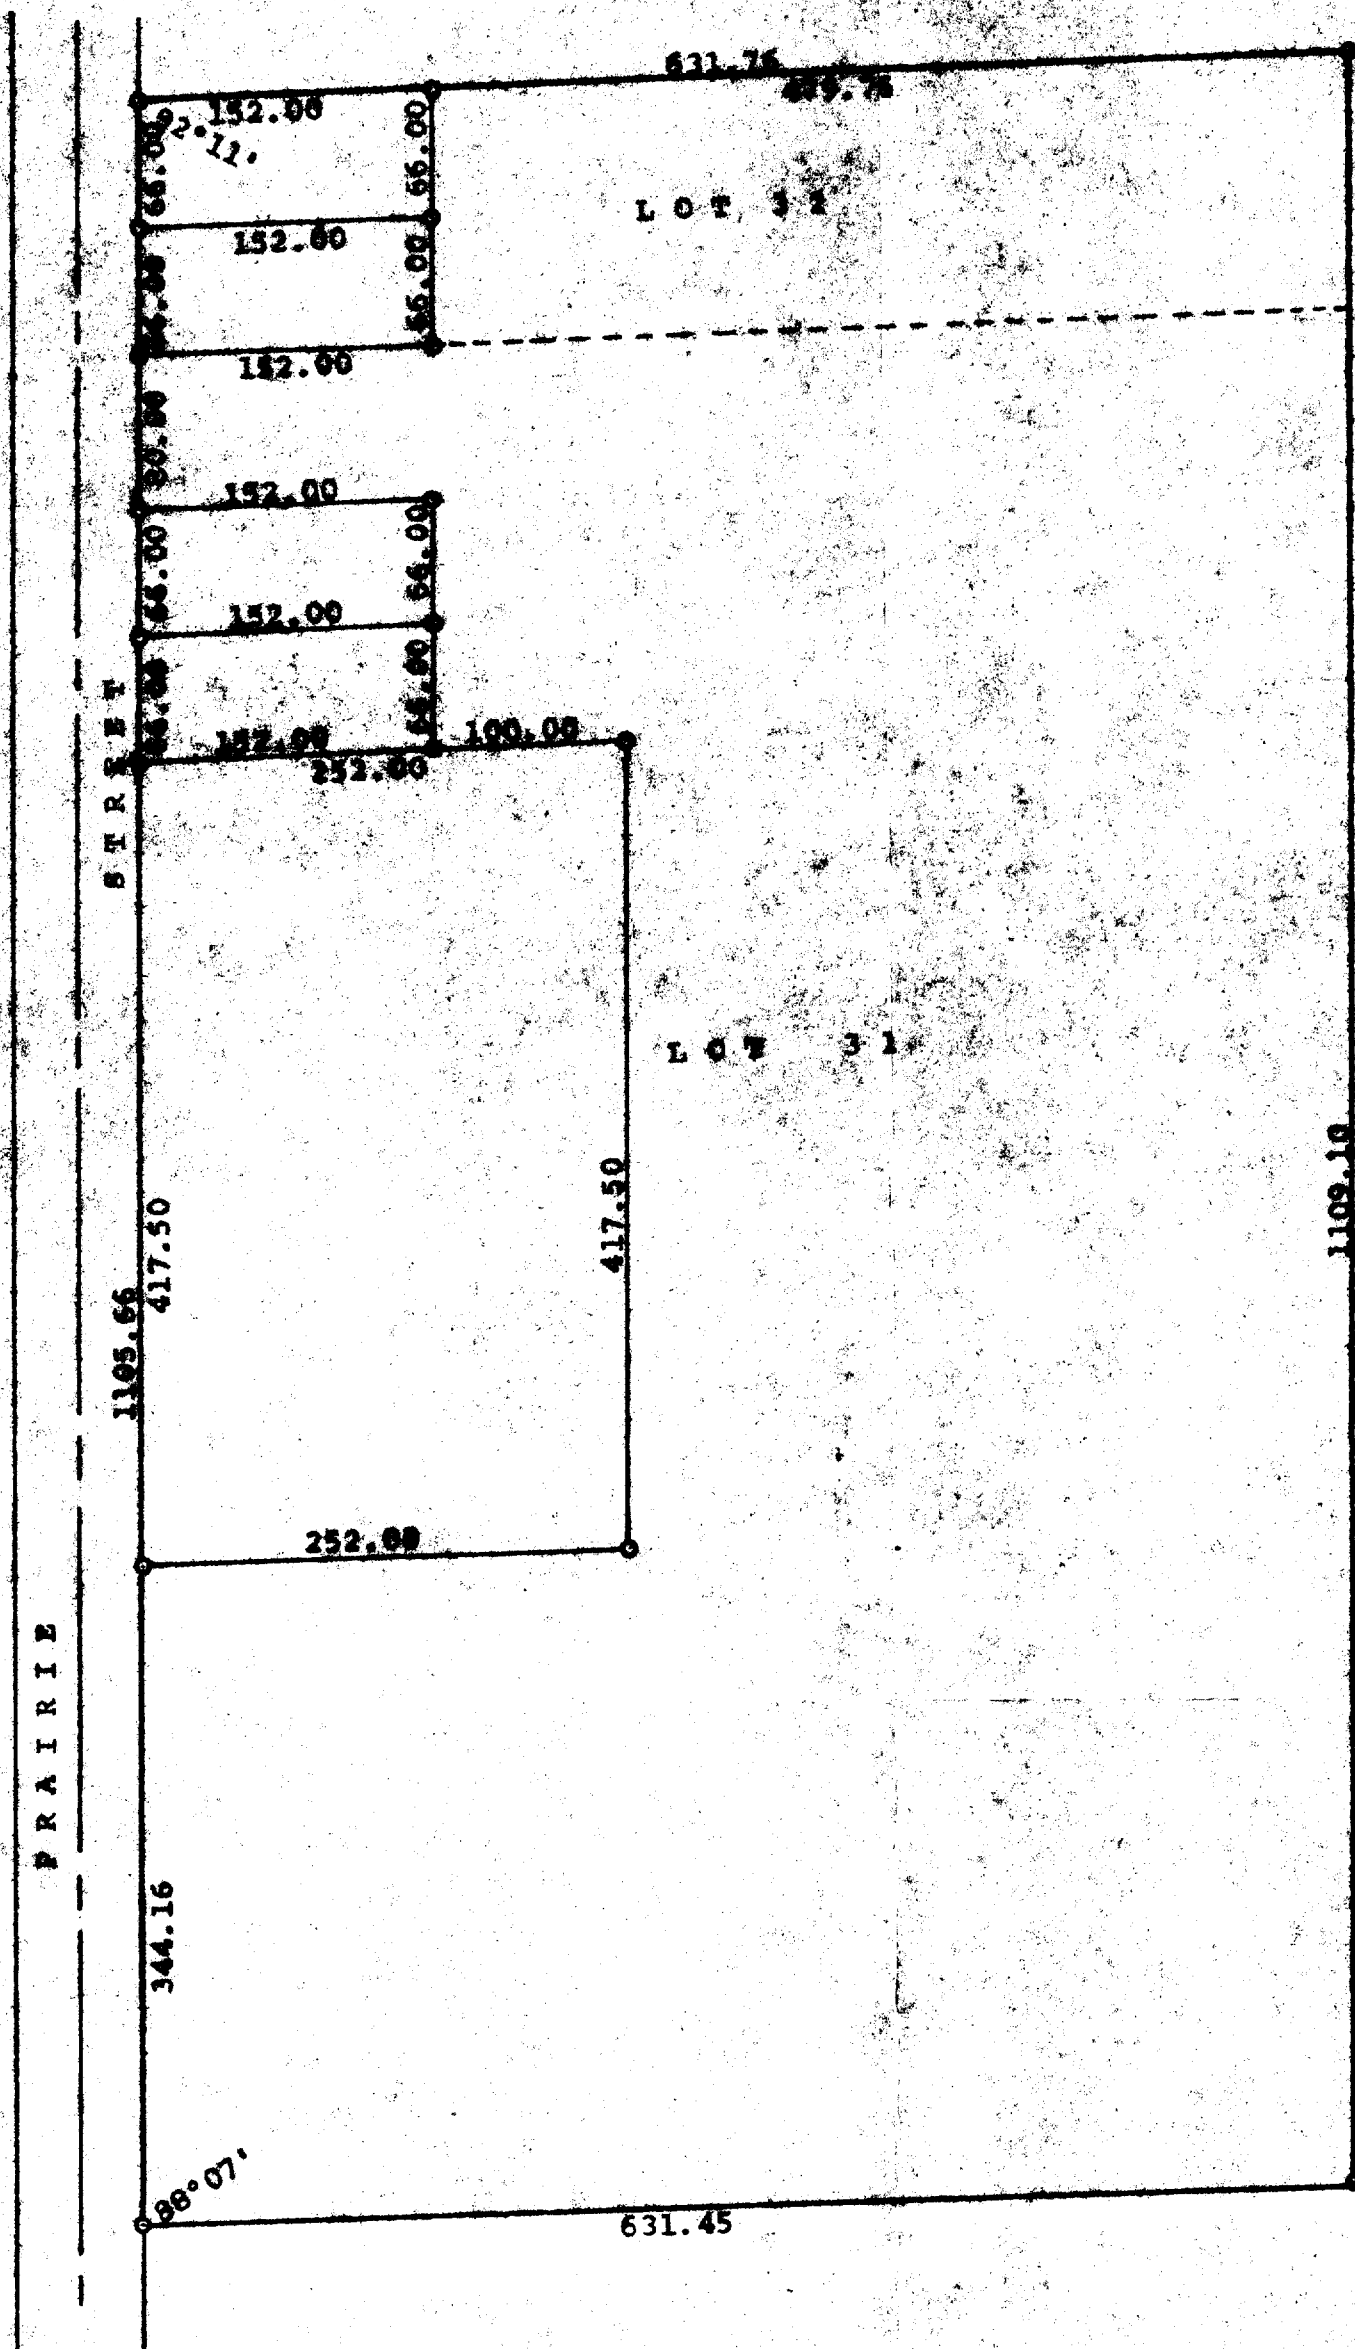



Scale - 1" = 100'
O = Iron Pipe

Plat of survey of Lots 31 and 32, Block 9 of the
Citizen's Addition to the Village of Shuren,
Walworth County, Wisconsin,
July 17, 1979

George T. Dunham
George T. Dunham, Surveyor

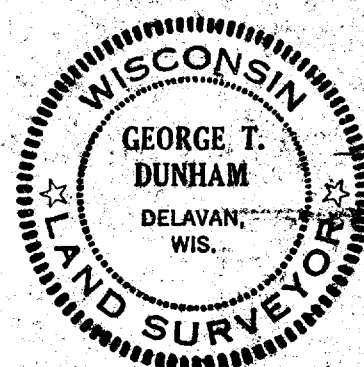

GEORGE T. DUNHAM
SURVEYING & SUBDIVIDING
DELAVER, WISCONSIN

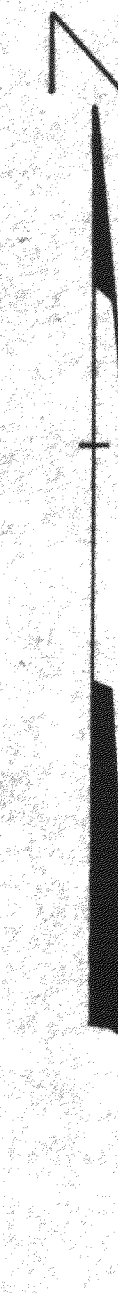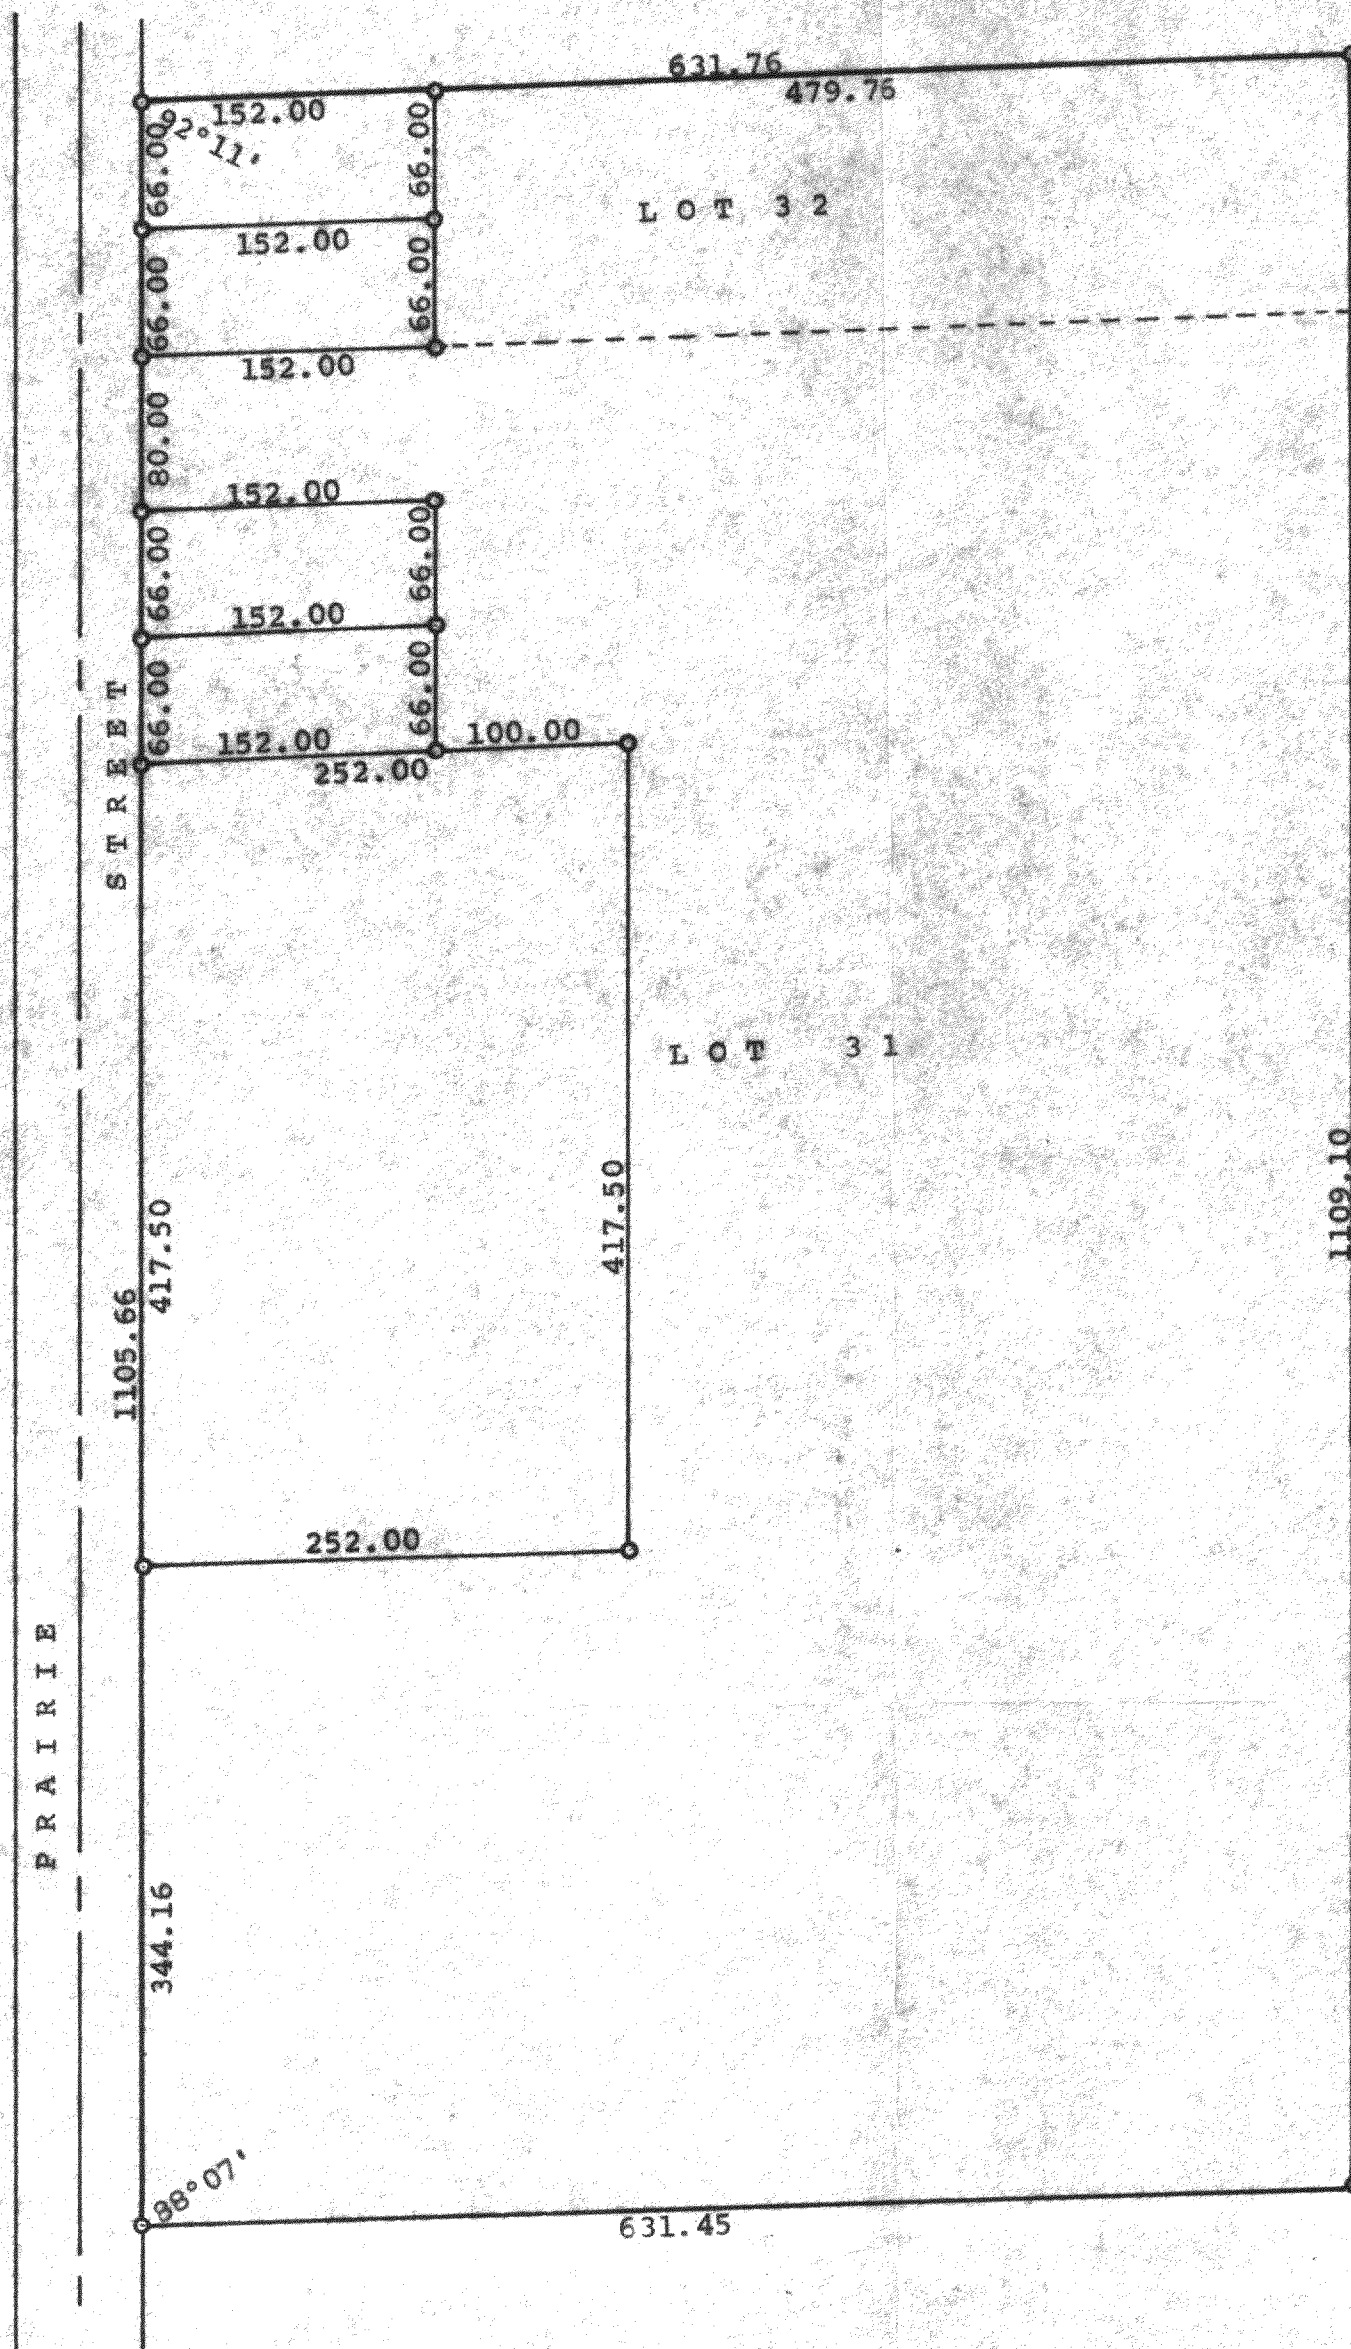

Scale - 1" = 100'
o = Iron Pipe

Plat of survey of Lots 31 and 32, Block 9 of the
Citizen's Addition to the Village of Sharon,
Walworth County, Wisconsin.
July 17, 1975

George T. Dunham
George T. Dunham, Surveyor

