
GEORGE T. DUNHAM SURVEYING & SUBDIVIDING DELAYAN, WISCONSIN

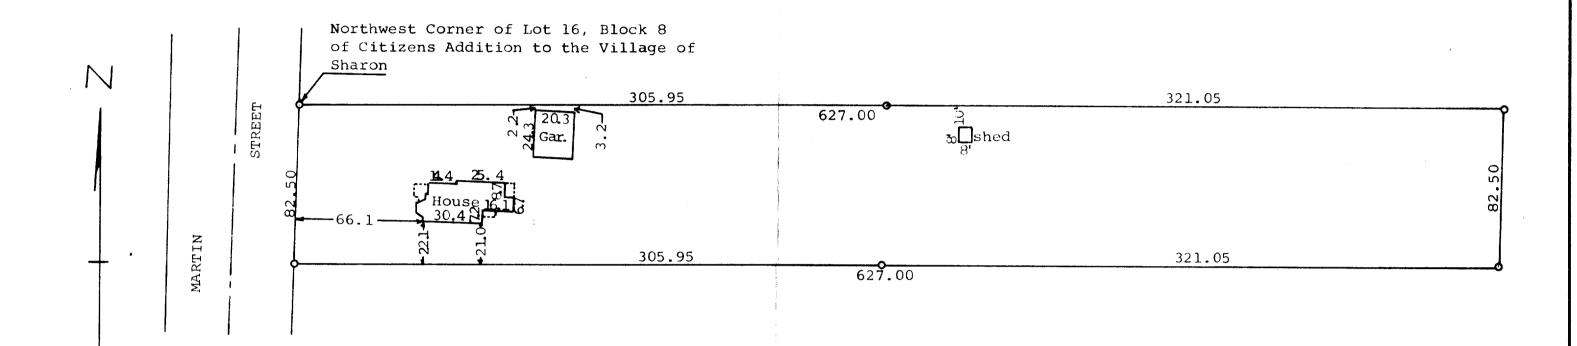

Scale - 1" = 50'
• = Iron Pipe

STATE OF WISCONSIN) SS

I, George T. Dunham, Surveyor, certify that I have

A parcel of land located in Lot 16, Block 8 of Citizens Addition to the Village of Sharon, Walworth County, Wisconsin, described as follows, to-wit:

Beginning at the northwest corner of Lot 16, Block

Beginning at the northwest corner of Lot 16, Block 8, Citizens Addition; thence East 38 rods; thence South 5 rods; thence West 38 rods; thence North 5 rods to the place of beginning,

and that the above plat is an accurate survey and a true representation thereof and correctly shows the exterior boundary lines and location of buildings on said property and the correct measurements thereof.

August 5, 1971

Scory N. Qunbam
George T. Dunham, Surveyor



MCA-132