


SKETCH OF PROPOSED PARKING LOT AREA

LOCATED IN OUTLOT 4 OF THE VILLAGE OF WALWORTH, WALWORTH COUNTY, WISCONSIN.

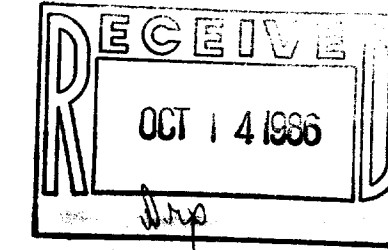


SURVEYED FOR: U.S. GYPSUM

SURVEYED BY: JENSEN SURVEYING & MAPPING S.C.



JENSEN
SURVEYING &
MAPPING, S.C.

45 S. Wisconsin St., P.O. Box 322
Elkhorn, Wisconsin, 53121
(414) 723-3434

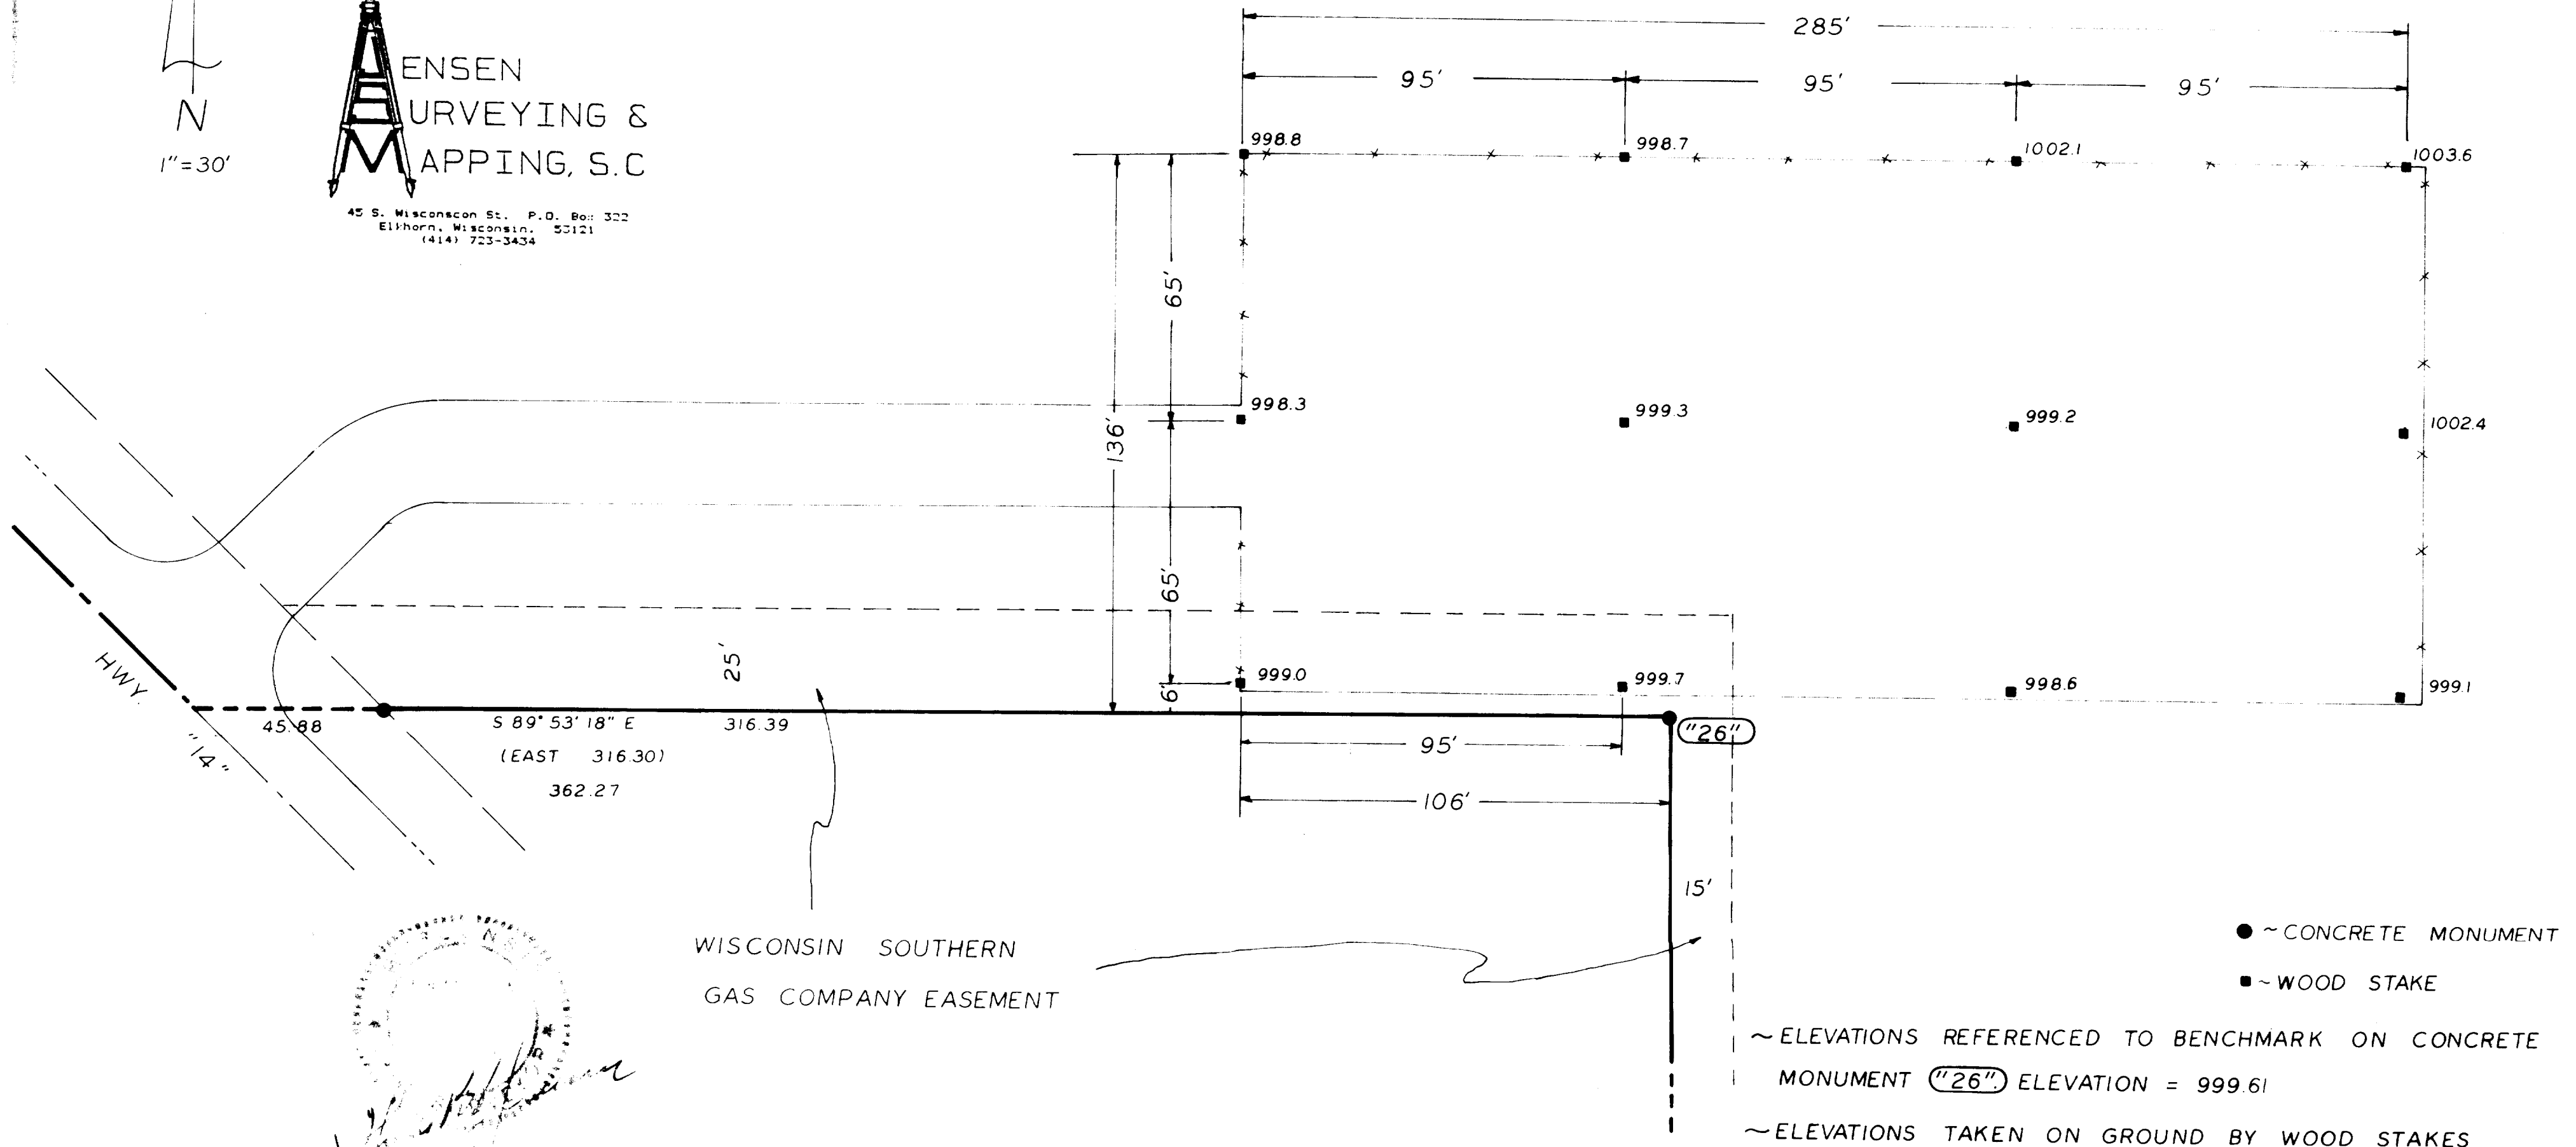

- ~ CONCRETE MONUMENT
- ~ WOOD STAKE

~ ELEVATIONS REFERENCED TO BENCHMARK ON CONCRETE MONUMENT "26" ELEVATION = 999.61

~ ELEVATIONS TAKEN ON GROUND BY WOOD STAKES

~ 4-29-86

1986.013

9-290