ABERNATHY and ASSOCIATES Kenneth B. Abernathy Jr.

Wisconsin Registered Land Surveyor 5-1594

Rt. 3, Box 273 Elkhorn, Wisconsin 53121 Phone: (414) 723-4260 (office)

(414) 723-7209 (FAX)

PLAT OF SURVEY


Lot 3 of Oak Knolls of Walworth Subdivision, located in the Southeast 1/4 of the Southeast 1/4 of Section 22, Town 1 North, Range 16 East, Village of Walworth, County of Walworth, State of Wisconsin.

Devil's Lane

66' Wide

NOTE

WOOD STAKES HAVE BEEN PLACED AT BUILDING CORNERS, BUILDER IS TO VERIFY DIMENSIONS WHICH HAVE BEEN ROUNDED TO THE NEAREST TENTH OF A FOOT TO INSURE PROPER PLAN INTERPRETATION AND CONTACT THIS OFFICE IMMEDIATELY IF ANY DISCREPANCY EXISTS.

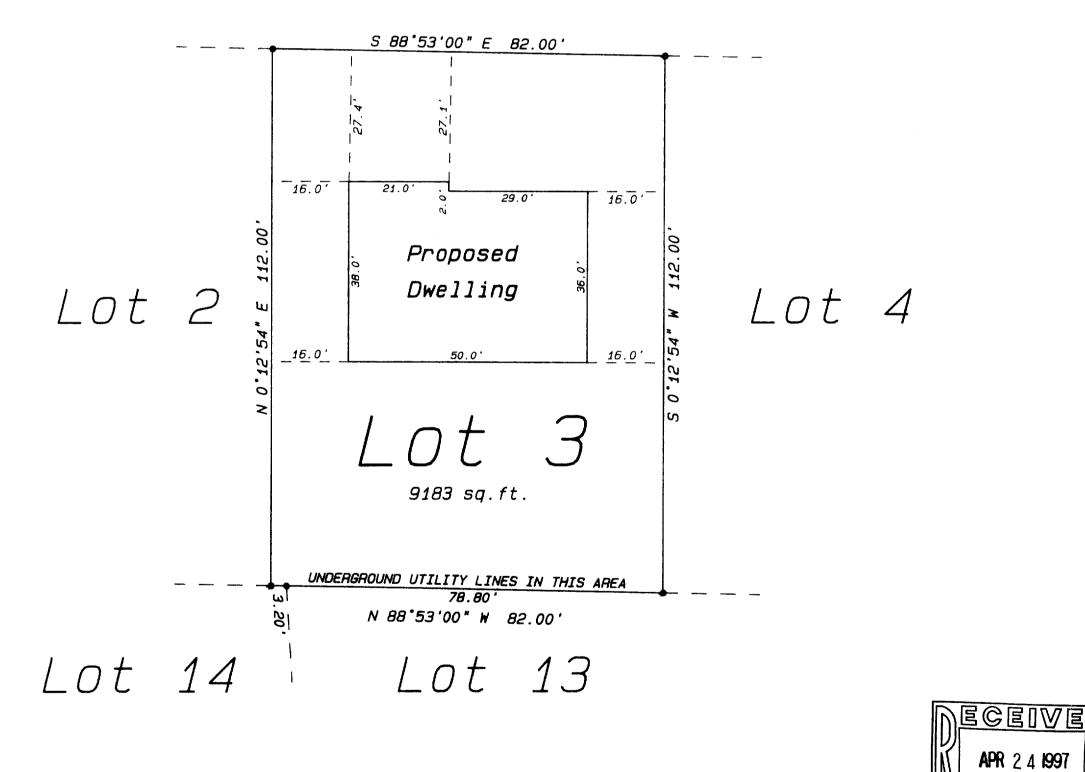

Legend

FOUND IRON ROD FOUND BRASS CAPPED MONUMENT

FOUND CONCRETE MONUMENT

1.5 LBS./LINEAL FT., 3/4" DIA.

SET IRON ROD, 30" LONG, WEIGHING 4.5 LBS./LINEAL FT., 1-11/16" DIA.

(xx) RECORDED AS DIMENSION

------ EXISTING FENCE

KENNETH B. ABERNATHY, JR S-1594 ELKHORN,

SCALE: 1"= 20 FEET

WISCONSIN REGISTERED LAND SURVEYOR,

Date: Merch 24, 1997

Job No. 1994. 4088P

Ordered by: John O'Neill

O'Neill Builders, Inc. Post Office Box 351

Fontana, Wisconsin 53125-0351