


N

SCALE - 1" = 30'

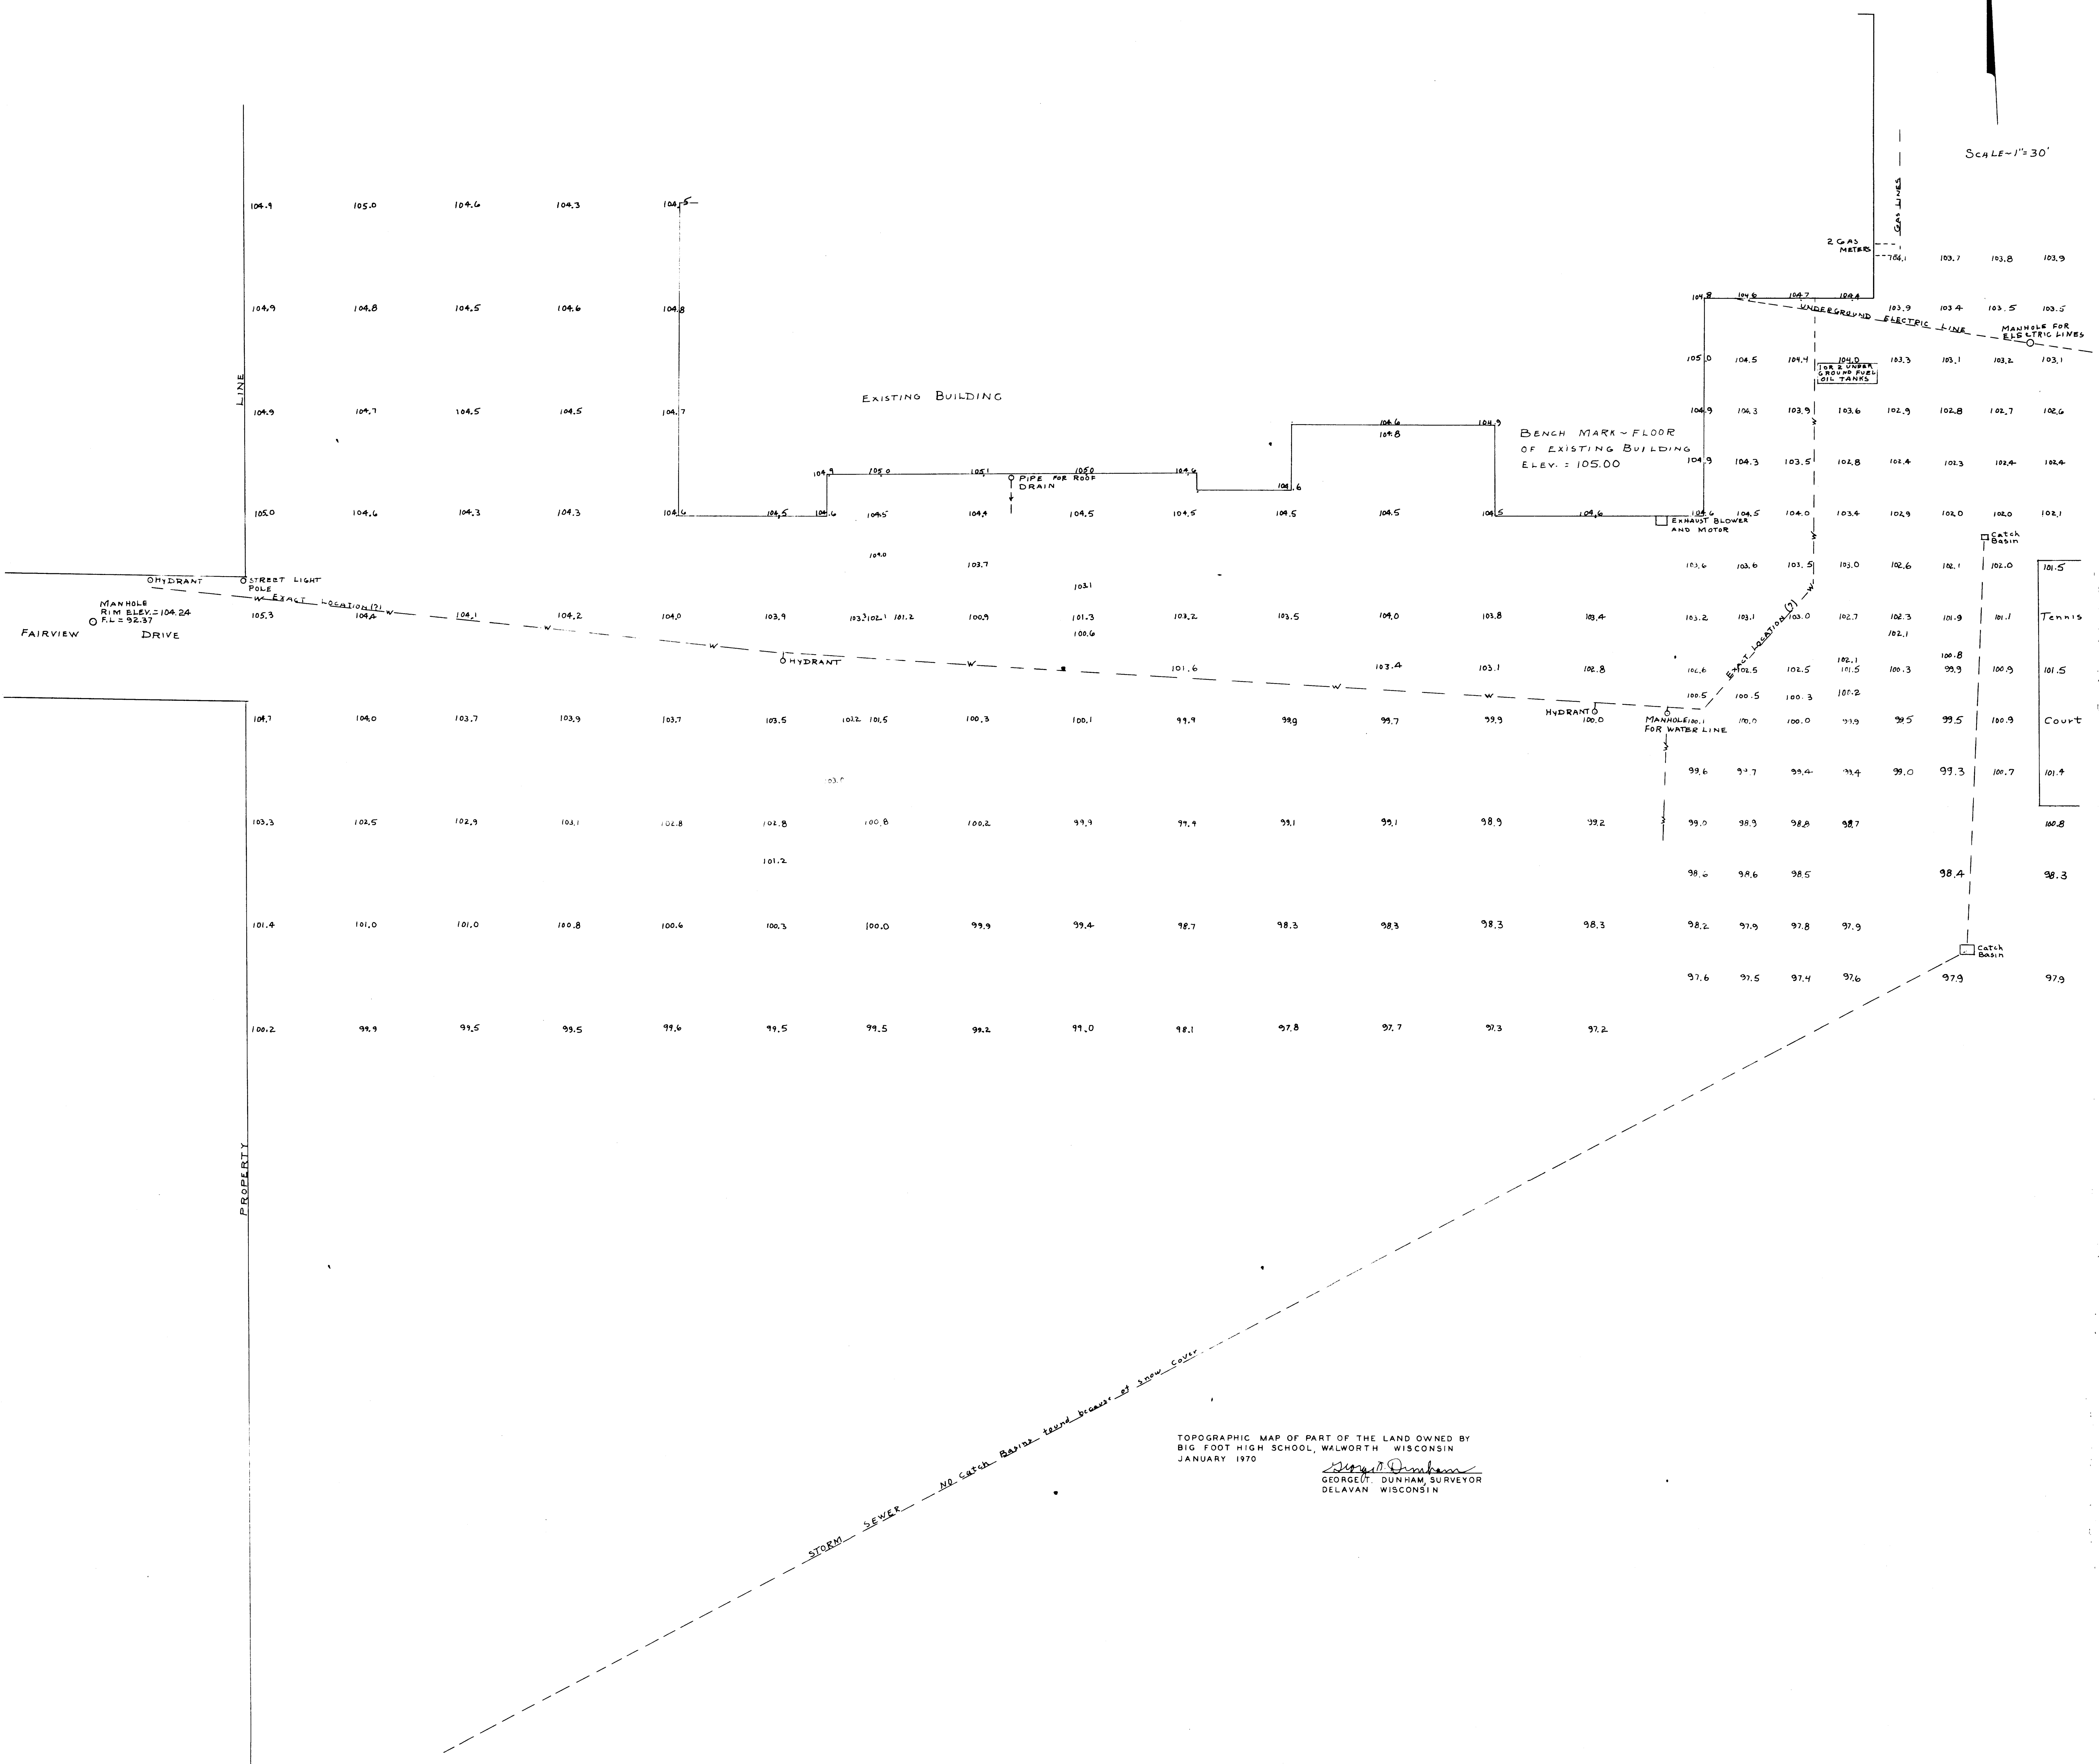

TOPOGRAPHIC MAP OF PART OF THE LAND OWNED BY
BIG FOOT HIGH SCHOOL, WALWORTH WISCONSIN
JANUARY 1970
GEORGE L. DUNHAM SURVEYOR
DELAVER WISCONSIN