




LAND-MARK SURVEYING

Mark L. Miritz
Wisconsin Professional Land Surveyor S-2582

N9330 Knuteson Drive
Whitewater, WI 53190
Phone: (262) 949-1239
MARKMIRITZ@
LAND-MARKSURVEYING.COM

ORDERED BY:
ATTORNEY DAVID RASMUSSEN
113 KENOSHA STREET
WALWORTH, WI 53184

PLAT OF SURVEY

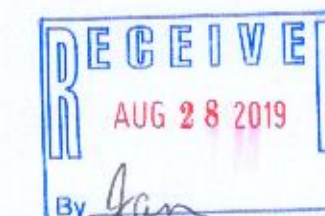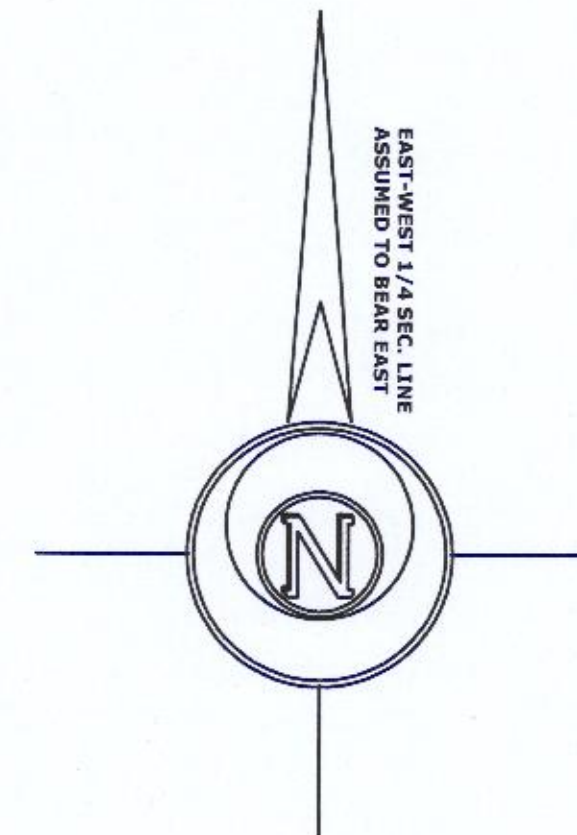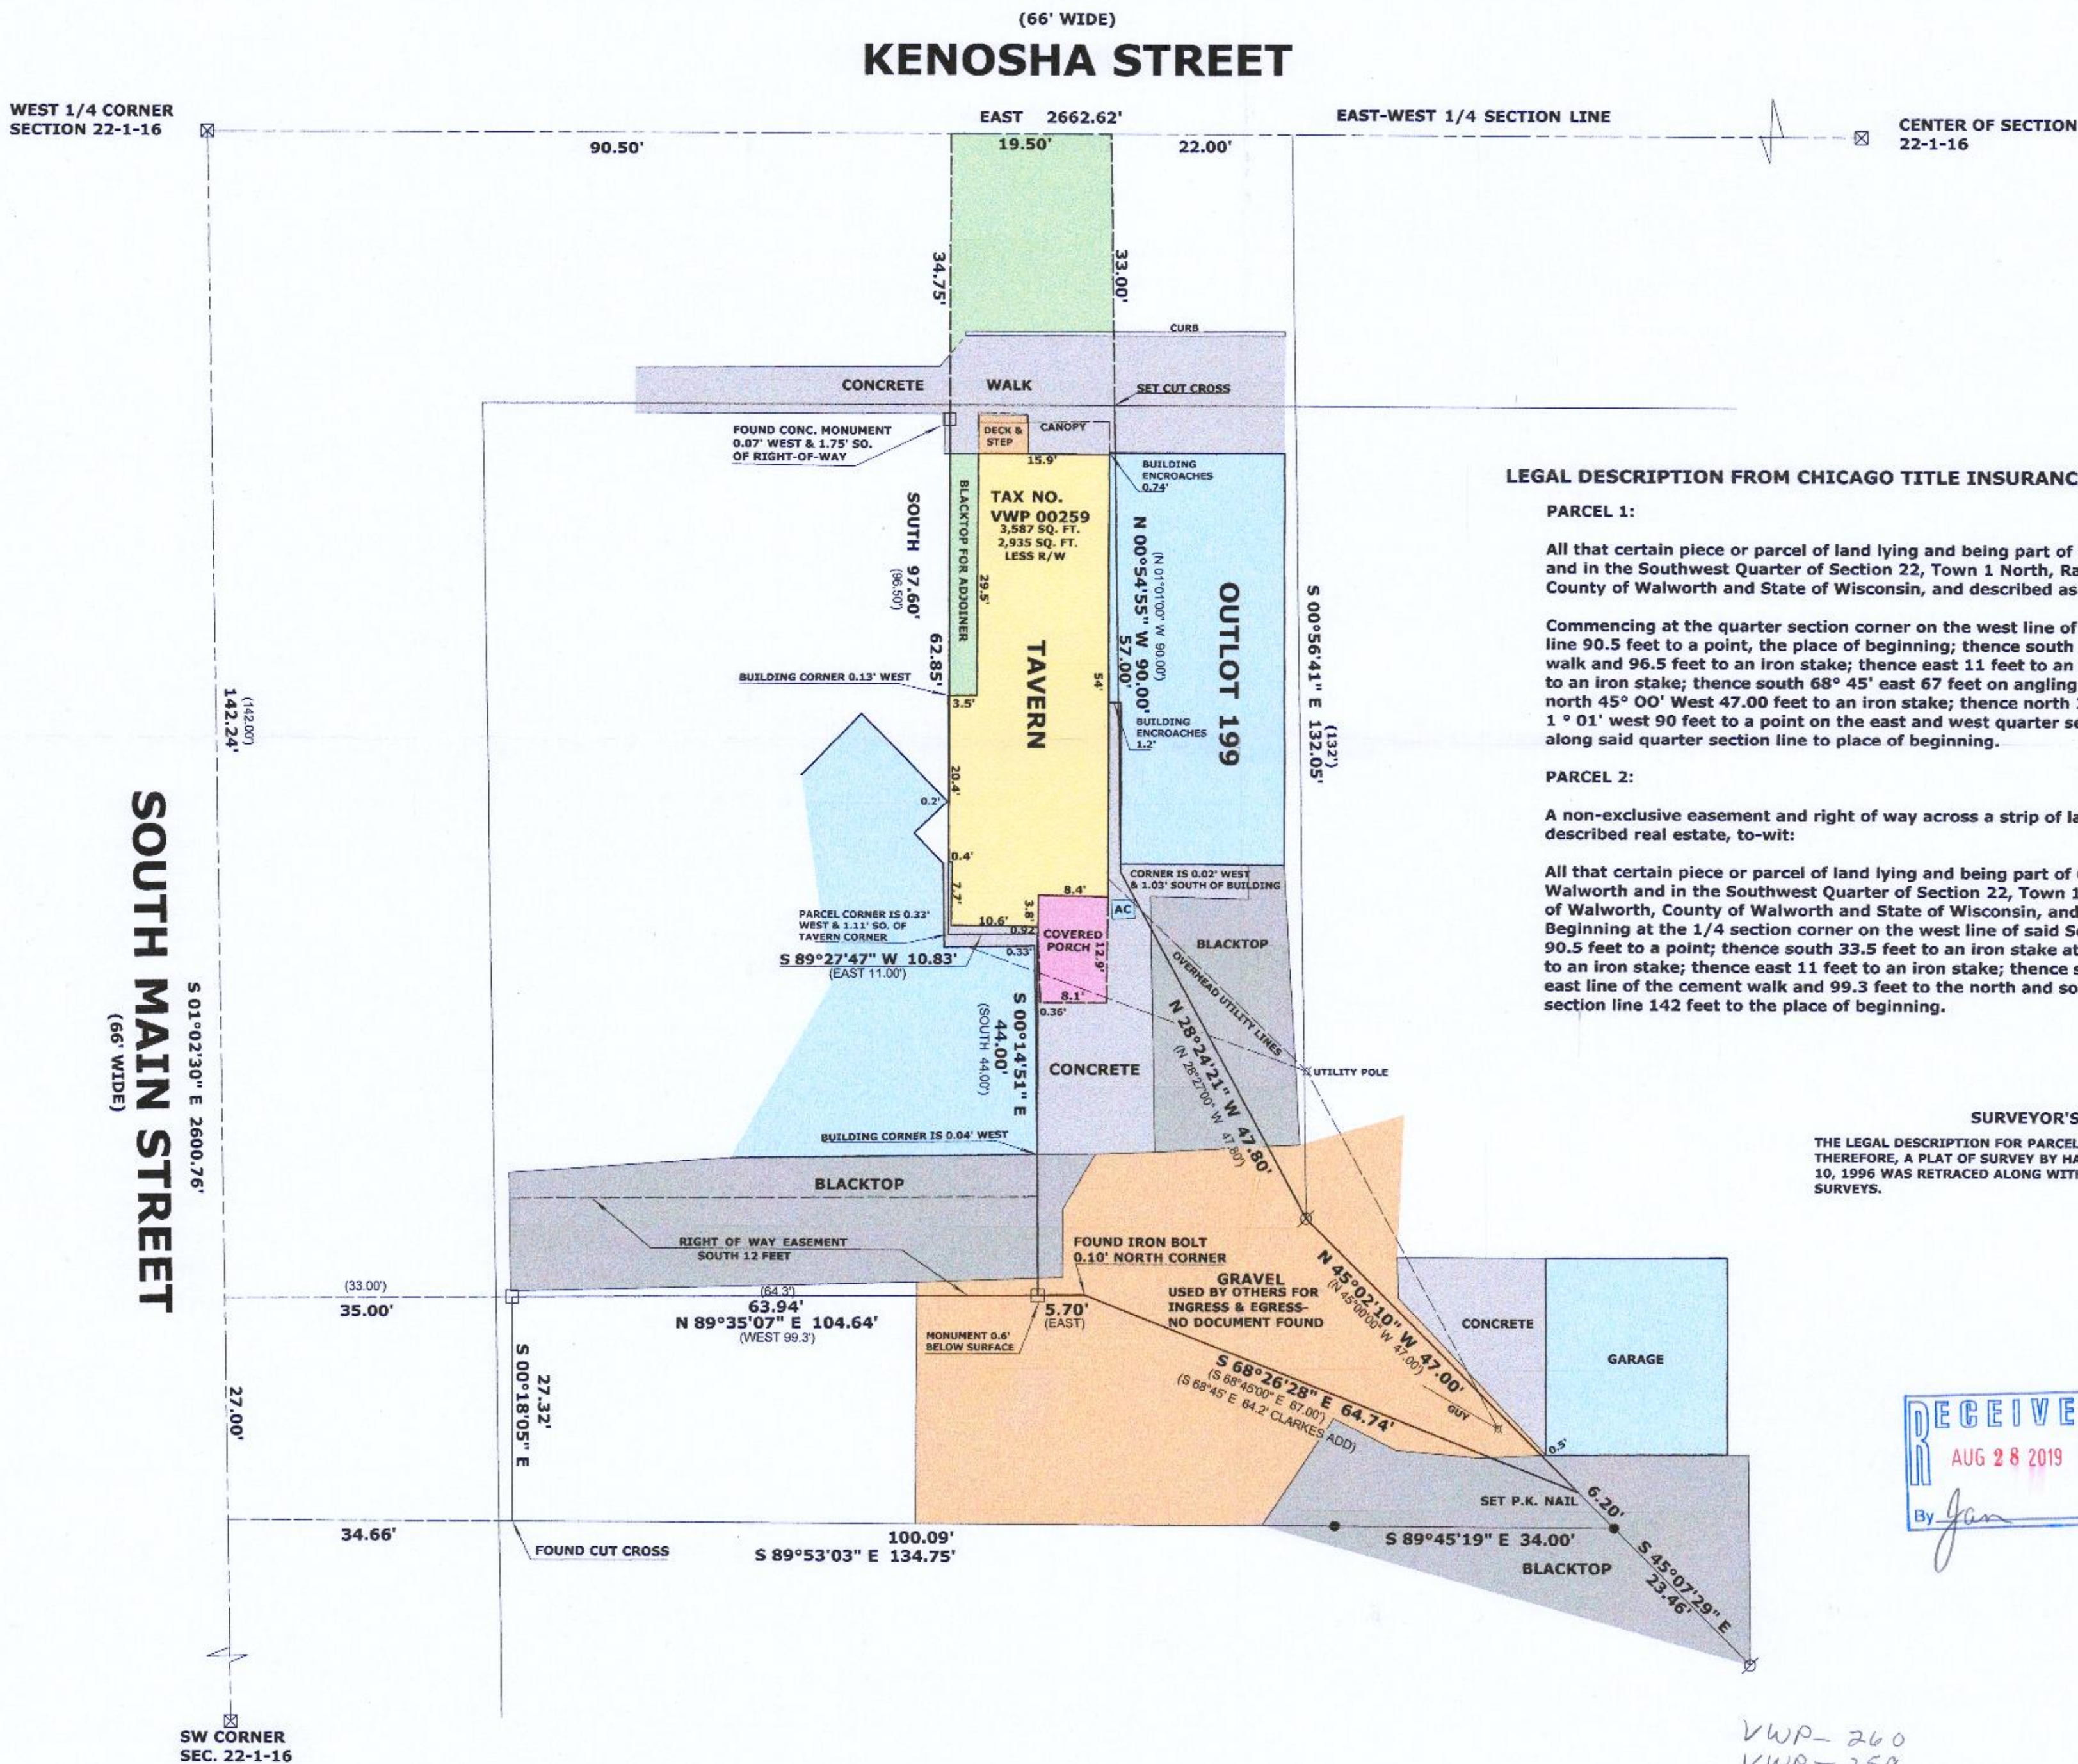

Mark L. Miritz
MARK L. MIRITZ
WISCONSIN PROFESSIONAL
LAND SURVEYOR S-2582

DATE: AUGUST 24, 2019 JOB NO. 19.806

VWP-260
VWP-259
VWP-258 + VCA-6 009-1317