

DUNHAM SURVEYING, S.C. SURVEYING & SUBDIVIDING DELAVAN, WISCONSIN 53115

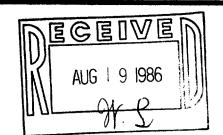

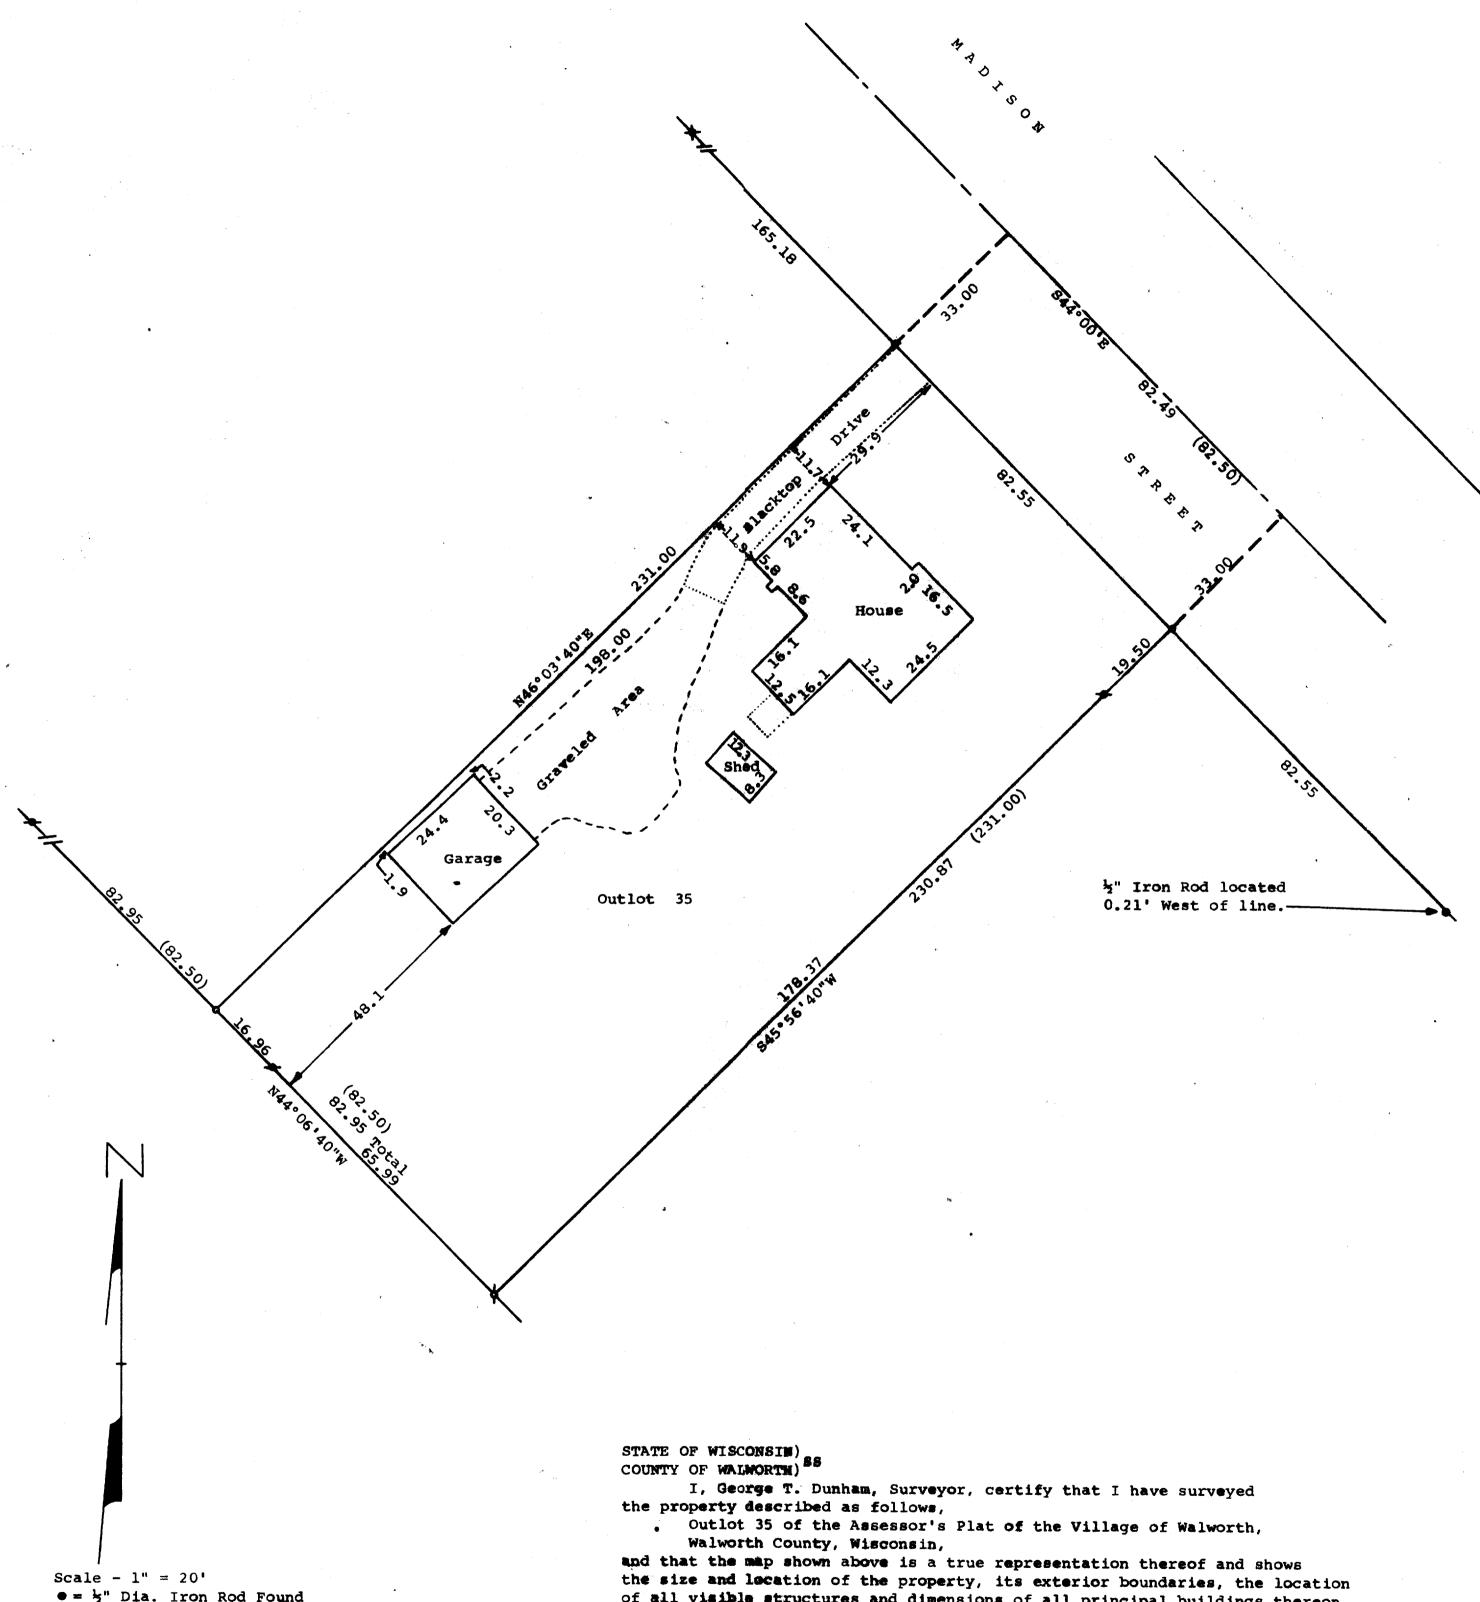

• = ½" Dia. Iron Rod Found

φ = ½" Dia. Iron Pipe Found →= 3/4" Dia. Iron Pipe Found

→ = 1" Dia. Iron Pipe Found

0 = 3/4"x24" Iron Pipe Set

(0.00) = Recorded Distance

Survey Ordered By:

Churchill Real Estate

322 Park

Walworth, Wisconsin 53184 Bearings are referenced to the Centerline of Madison Street, previously recorded Bearing of S44°00'E.

of all visible structures and dimensions of all principal buildings thereon, boundary fences, apparent easements, roadways and visible encroachments, if any, and that I have surveyed the property hereon described according to the official records to the best of my knowledge and belief. December 28, 1984.

George T. Dunham, Surveyor

