

AMERICAN SURVEYING

COMPANY, INC.


12207 C.T.H. "K" FRANKSVILLE, WISCONSIN 53126 TEL. (414) 835-4774 FAX: (414) 835-2379

PLAT OF SURVEY

PREPARED FOR: PEMBROOK HOMES, INC.

DESCRIPTION:

LOT 5 BLOCK 1 OF "BIGFOOT RIDGE OF WALWORTH" LOCATED IN THE SOUTHEAST 1/4 OF THE SOUTHWEST 1/4 OF SECTION22, TOWN 1 NORTH, RANGE 16 EAST, WALWORTH COUNTY, WISCONSIN.

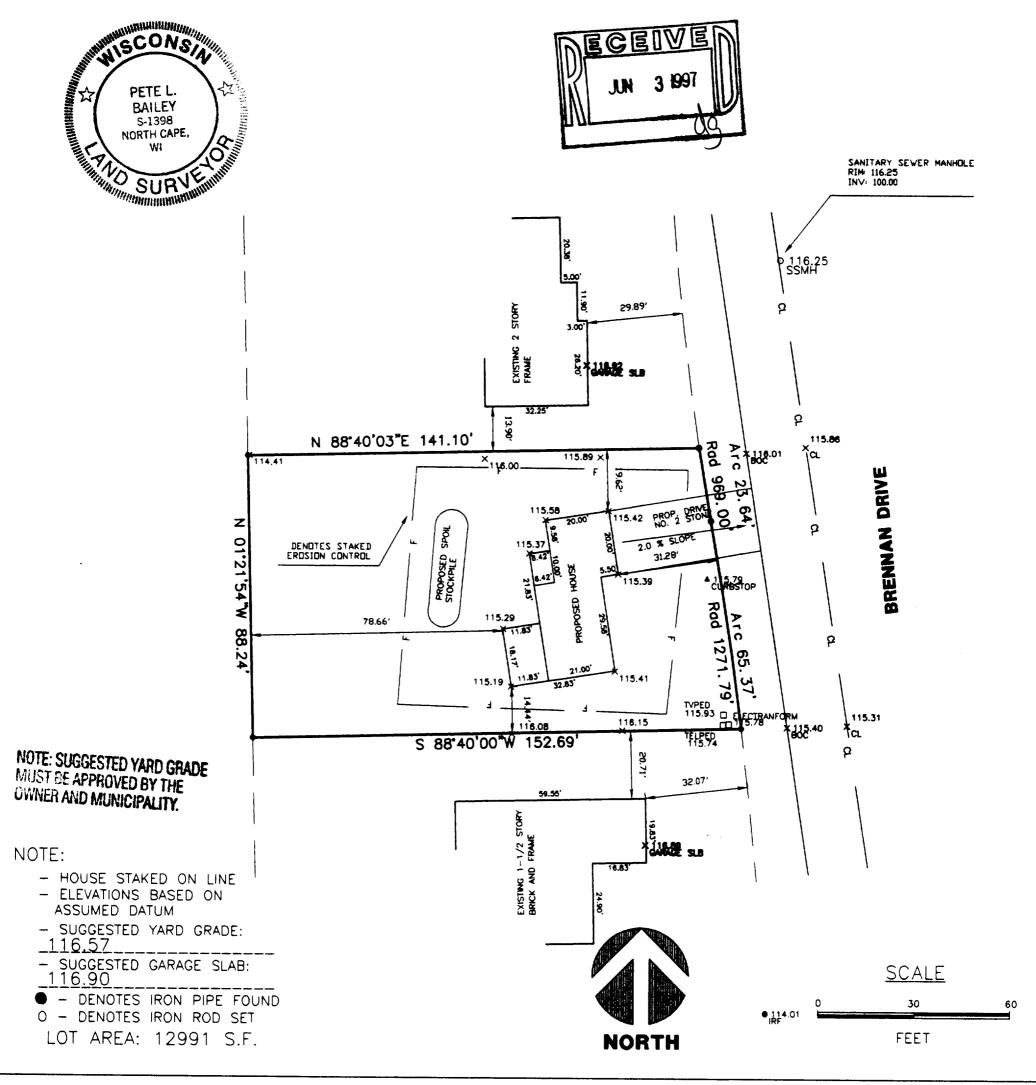

STATE OF WISCONSIN COUNTY OF RACINE

The above described property has been surveyed under my direction and the above map is a correct representation thereof.

Dated at North Cape, WISCONSIN , this 2nd day of JUNE . 1987.

> JOB NO. 97151 DRAWING NAME: JN97186