


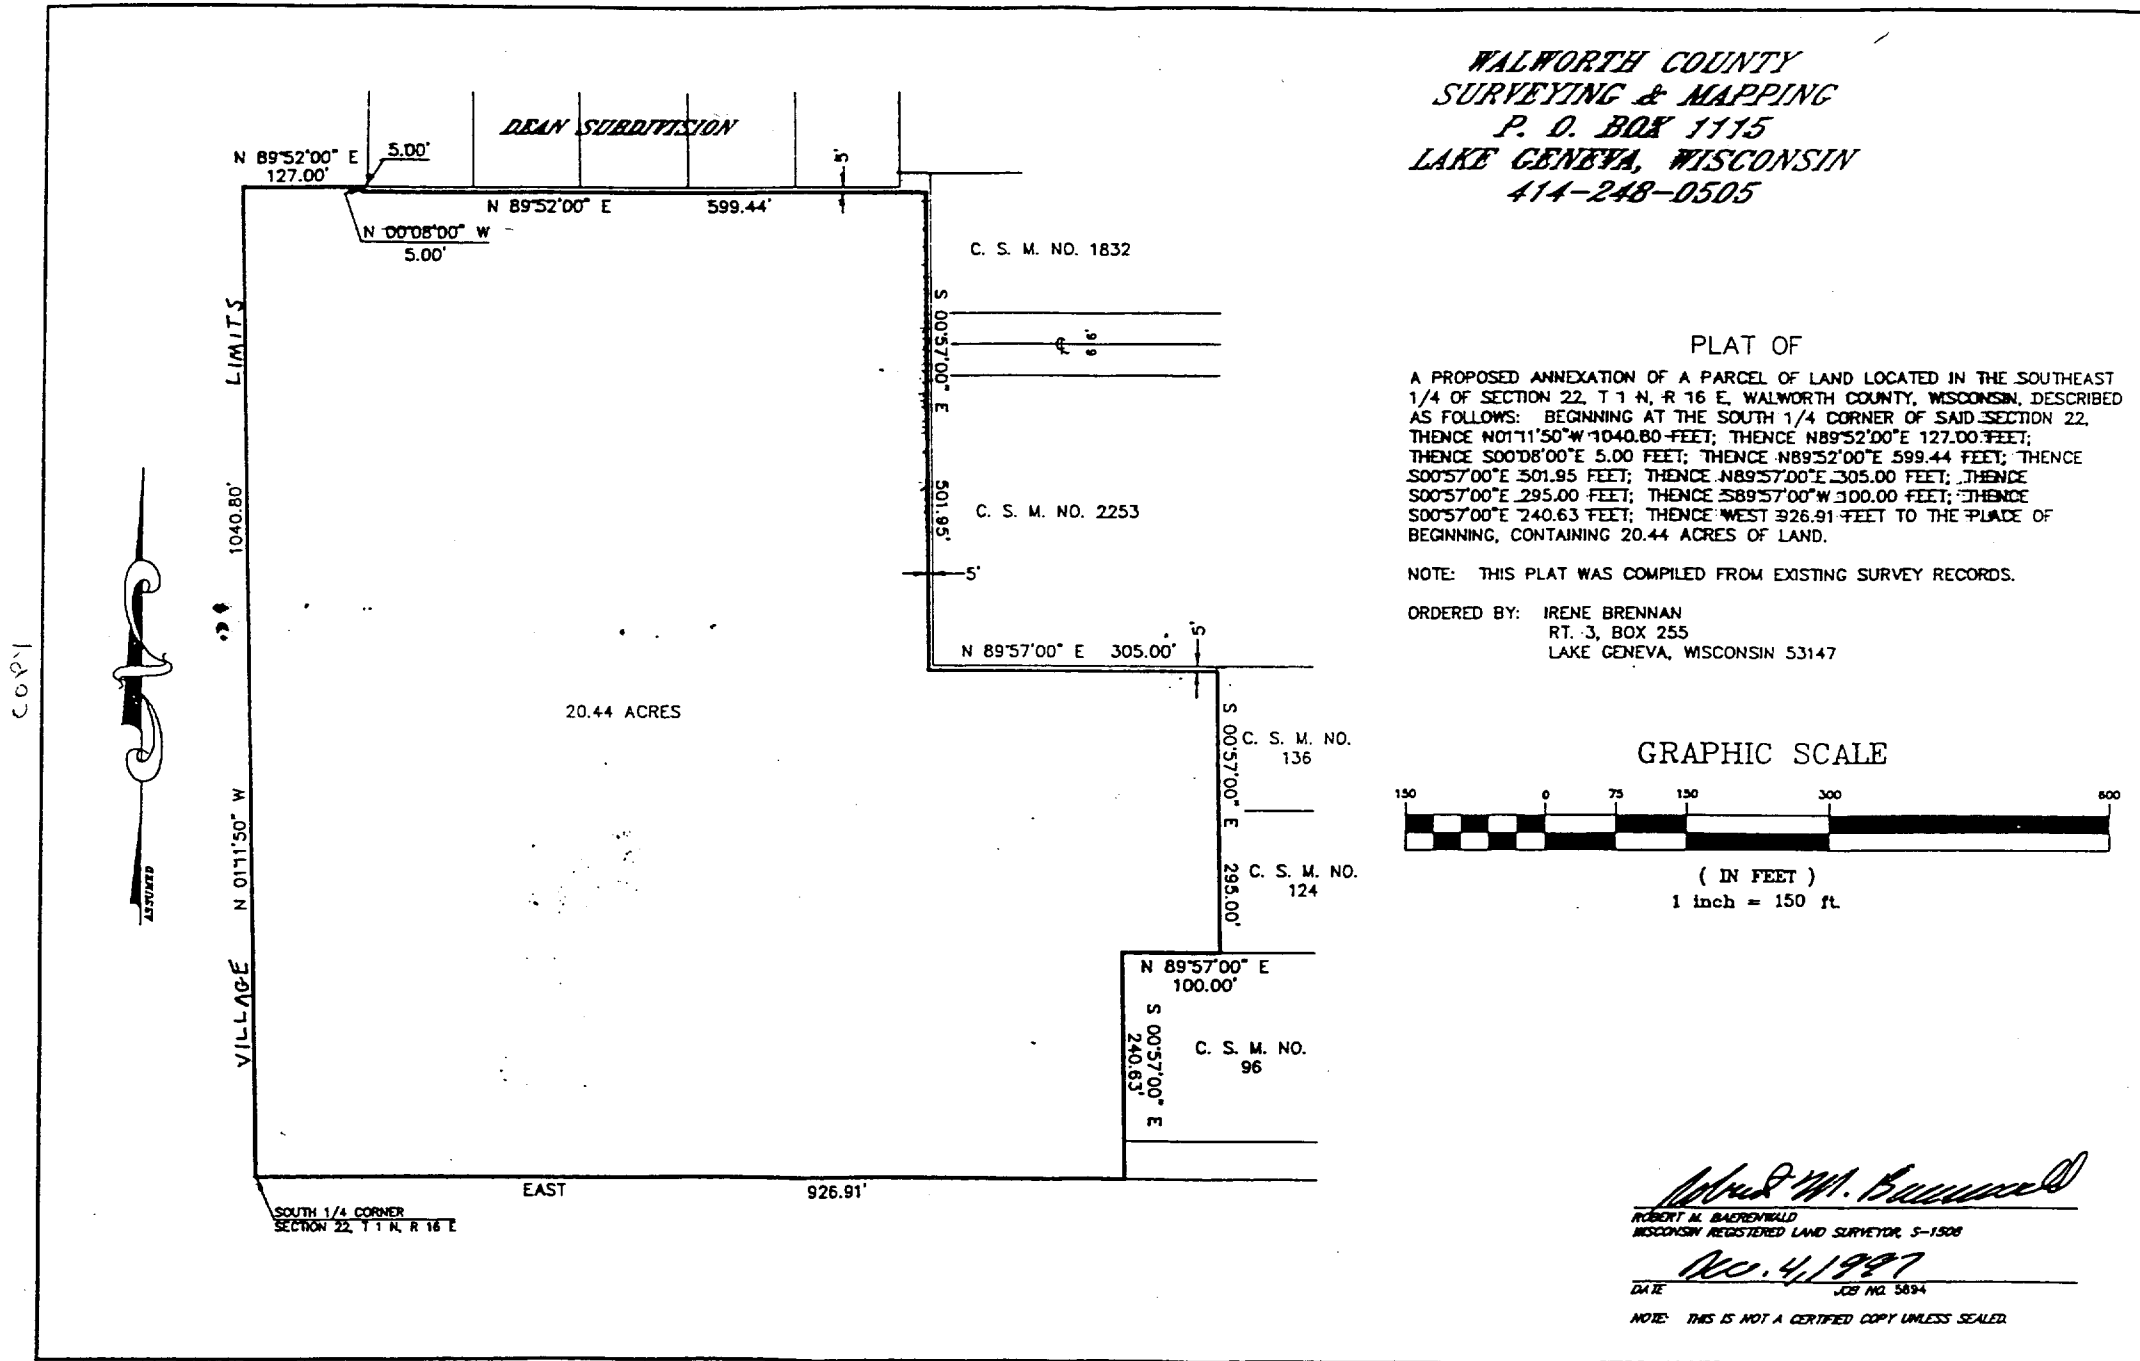

VWUP-20

009-667