
PHONE 262-537-4874 FAX 262-537-4221

Lot 61 of OAK KNOLLS OF WALWORTH ADDITION NO. 1, being a resubdivision of Outlot No. 1 of Oak Knolls of Walworth, located in part of the Southeast Quarter of the Southeast Quarter of Section 22, Town 1 North, Range 16 East of the 4th Principal Meridian, in the Village of Walworth, County of Walworth, State of Wisconsin

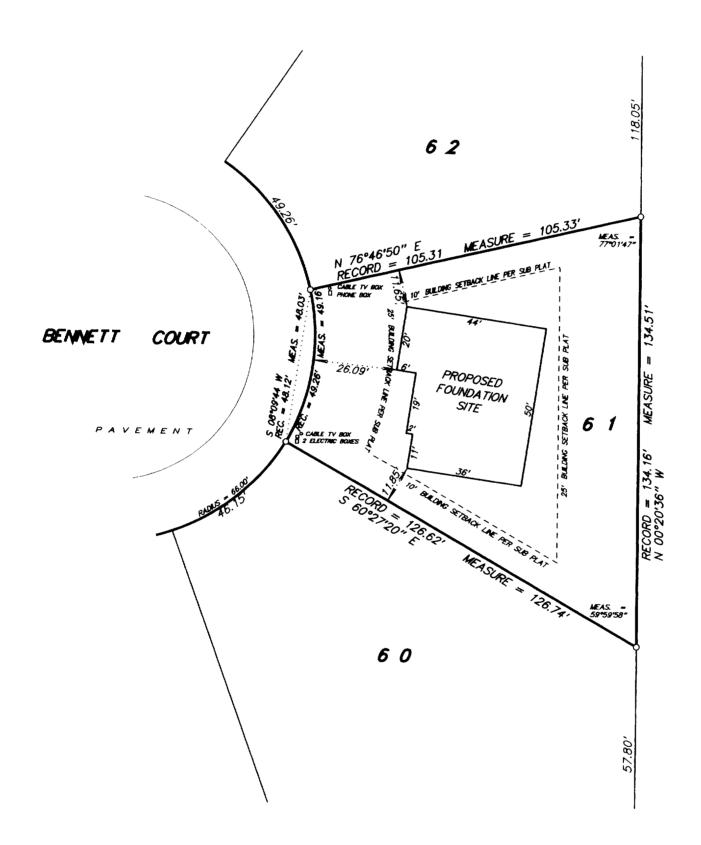

NOTE: PROPOSED FOUNDATION FIELD STAKED TRUE SIZE. CONTRACTOR TO VERIFY LOCATION AND DIMENSIONS PRIOR TO CONSTRUCTION.

SCALE _		1 /	inch	=	30) fe	eet			
ORDERED	BY_	D.	Pier	ce	/	Α.	R.	Pierce	&	Associates
JOB NO		0.	2 1	5	3					
			ſĒ	<u> </u>		<u>(2</u>	Ta	iw.	E.	

JAN 7 2003

I hereby certify that I have surveyed the above described property and the above plot is a true representation thereof and shows the size and location of the property, its exterior boundaries, the location and dimensions of all visible structures thereon, boundary fences, apparent easements and roadways and visible encroachments, if any.
This survey is made for the exclusive use of the present owners of the present.

year from the date hereof.	ort gage, or	guarantee	the title	thereto within one
Dated at Bassett, Wisconsin th	is	day of		

Mark A. Bolender Wisconsin Registered Land Surveyor S - 1784