


# PLAT OF SURVEY

## DESCRIPTION:

LOT 10 OF BLOCK 8, WATERS EDGE SOUTH ADDITION No. 1, BEING PART OF OUTLOT 1, BLOCK 4 OF WATERS EDGE SOUTH AND ADDITIONAL LANDS IN PART OF THE SE ¼, AND SW ¼, OF THE NE ¼ OF SECTION 9, TOWNSHIP 4 NORTH, RANGE 15 EAST, CITY OF WHITEWATER, WALWORTH COUNTY, WISCONSIN

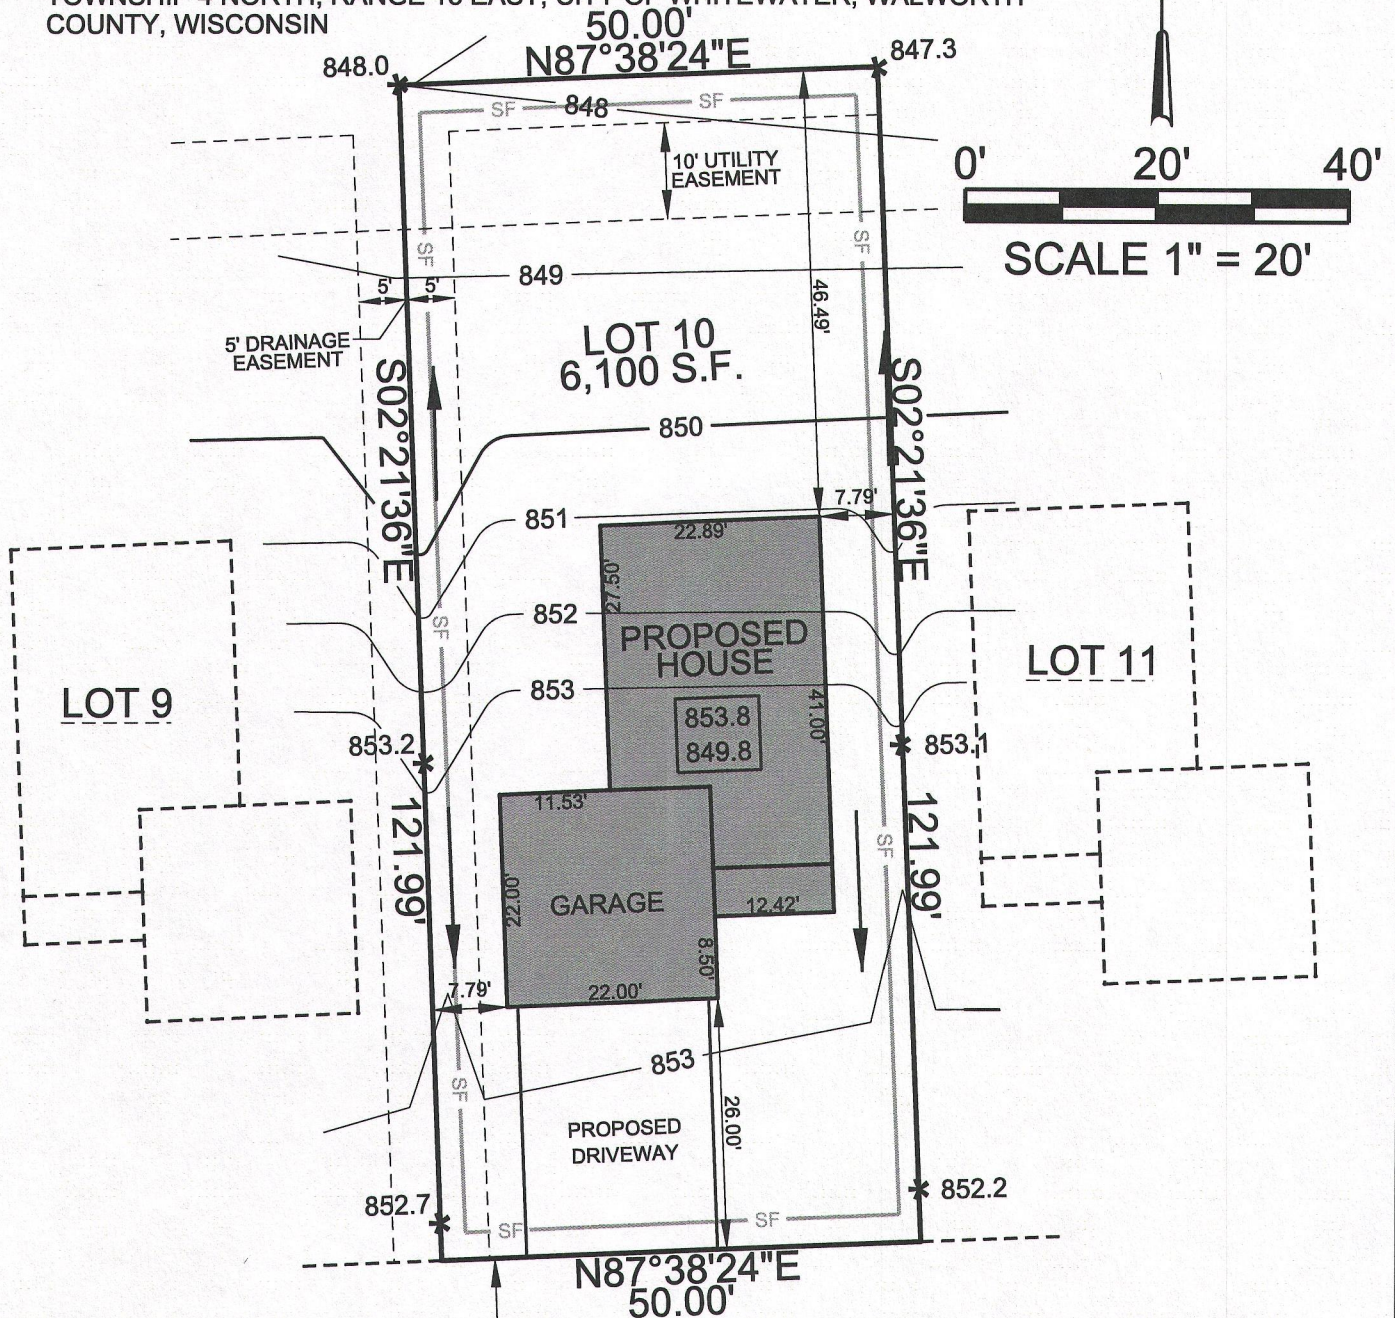

NOTES: Proposed finished yard as shown on this drawing is a suggested grade from grading palm by others and should be verified by the owner and/or the builder and approved by the building inspector prior to construction.

Erosion control measures are suggested and must be verified/adjusted by the builder and/or building inspector based on site conditions.

Elevation of sewer laterals should be verified to obtain proper slope and drainage.

Diggers Hotline should be contacted for a site location prior to any excavation.

## LEGEND:


- (100.00') RECORDED DISTANCE
- 100.00' MEASURED DISTANCE
- 1" FOUND IRON PIPE, UNLESS NOTED
- ⊗ ¾" x 18" IRON PIPE SET, 1.13 lbs./L.F.
- \* [848.1] PROPOSED GARAGE FLOOR/ SPOT GRADE FROM GRADING PLAN BY OTHERS
- SF — PROPOSED SILT FENCE

SURVEY DATE: 10/24/2016  
SURVEY MADE FOR:  
TERONOMY BUILDERS, Inc.  
N7152 BOWERS ROAD  
ELKHORN, WI 53121

**V<sup>2</sup>G**  
SURVEYING, LLC  
550 BAYVIEW ROAD SUITE B  
MUKWONAGO, WI 53149  
(262) 378-5097

THIS SURVEY IS MADE FOR THE USE OF THE PRESENT OWNERS OF THE PROPERTY, AND ALSO THOSE WHO PURCHASE, MORTGAGE OR GUARANTEE TITLE TO WITHIN ONE (1) YEAR FROM DATE HERETO.

I, MICHAEL A. GREESON R.L.S. #2770, HEREBY CERTIFY THAT THIS SURVEY WAS MADE IN ACCORDANCE WITH THE MINIMUM STANDARDS FOR PROPERTY SURVEYS (CHAPTER A-E 7) FOR THE STATE OF WISCONSIN AND HAS BEEN PREPARED UNDER MY DIRECTION AND CONTROL AND IS CORRECT TO THE BEST OF MY KNOWLEDGE AND BELIEF.

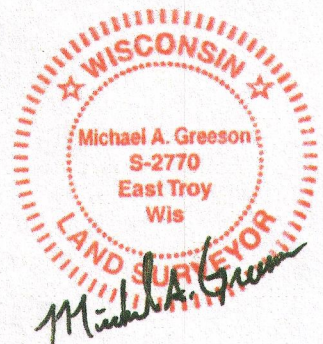

PLOT DATE: 10/24/2016

V2G JOB#: 2016-085

010-1021