


GEORGE T. DUNHAM
SURVEYING & SUBDIVIDING
DELAVER, WISCONSIN

Northeast Corner of land conveyed by Frederic J. Starin and Jane M. Starin, his wife to John Bonnett as shown by the warrant deed recorded in Vol. 76 of Deeds on page 586.

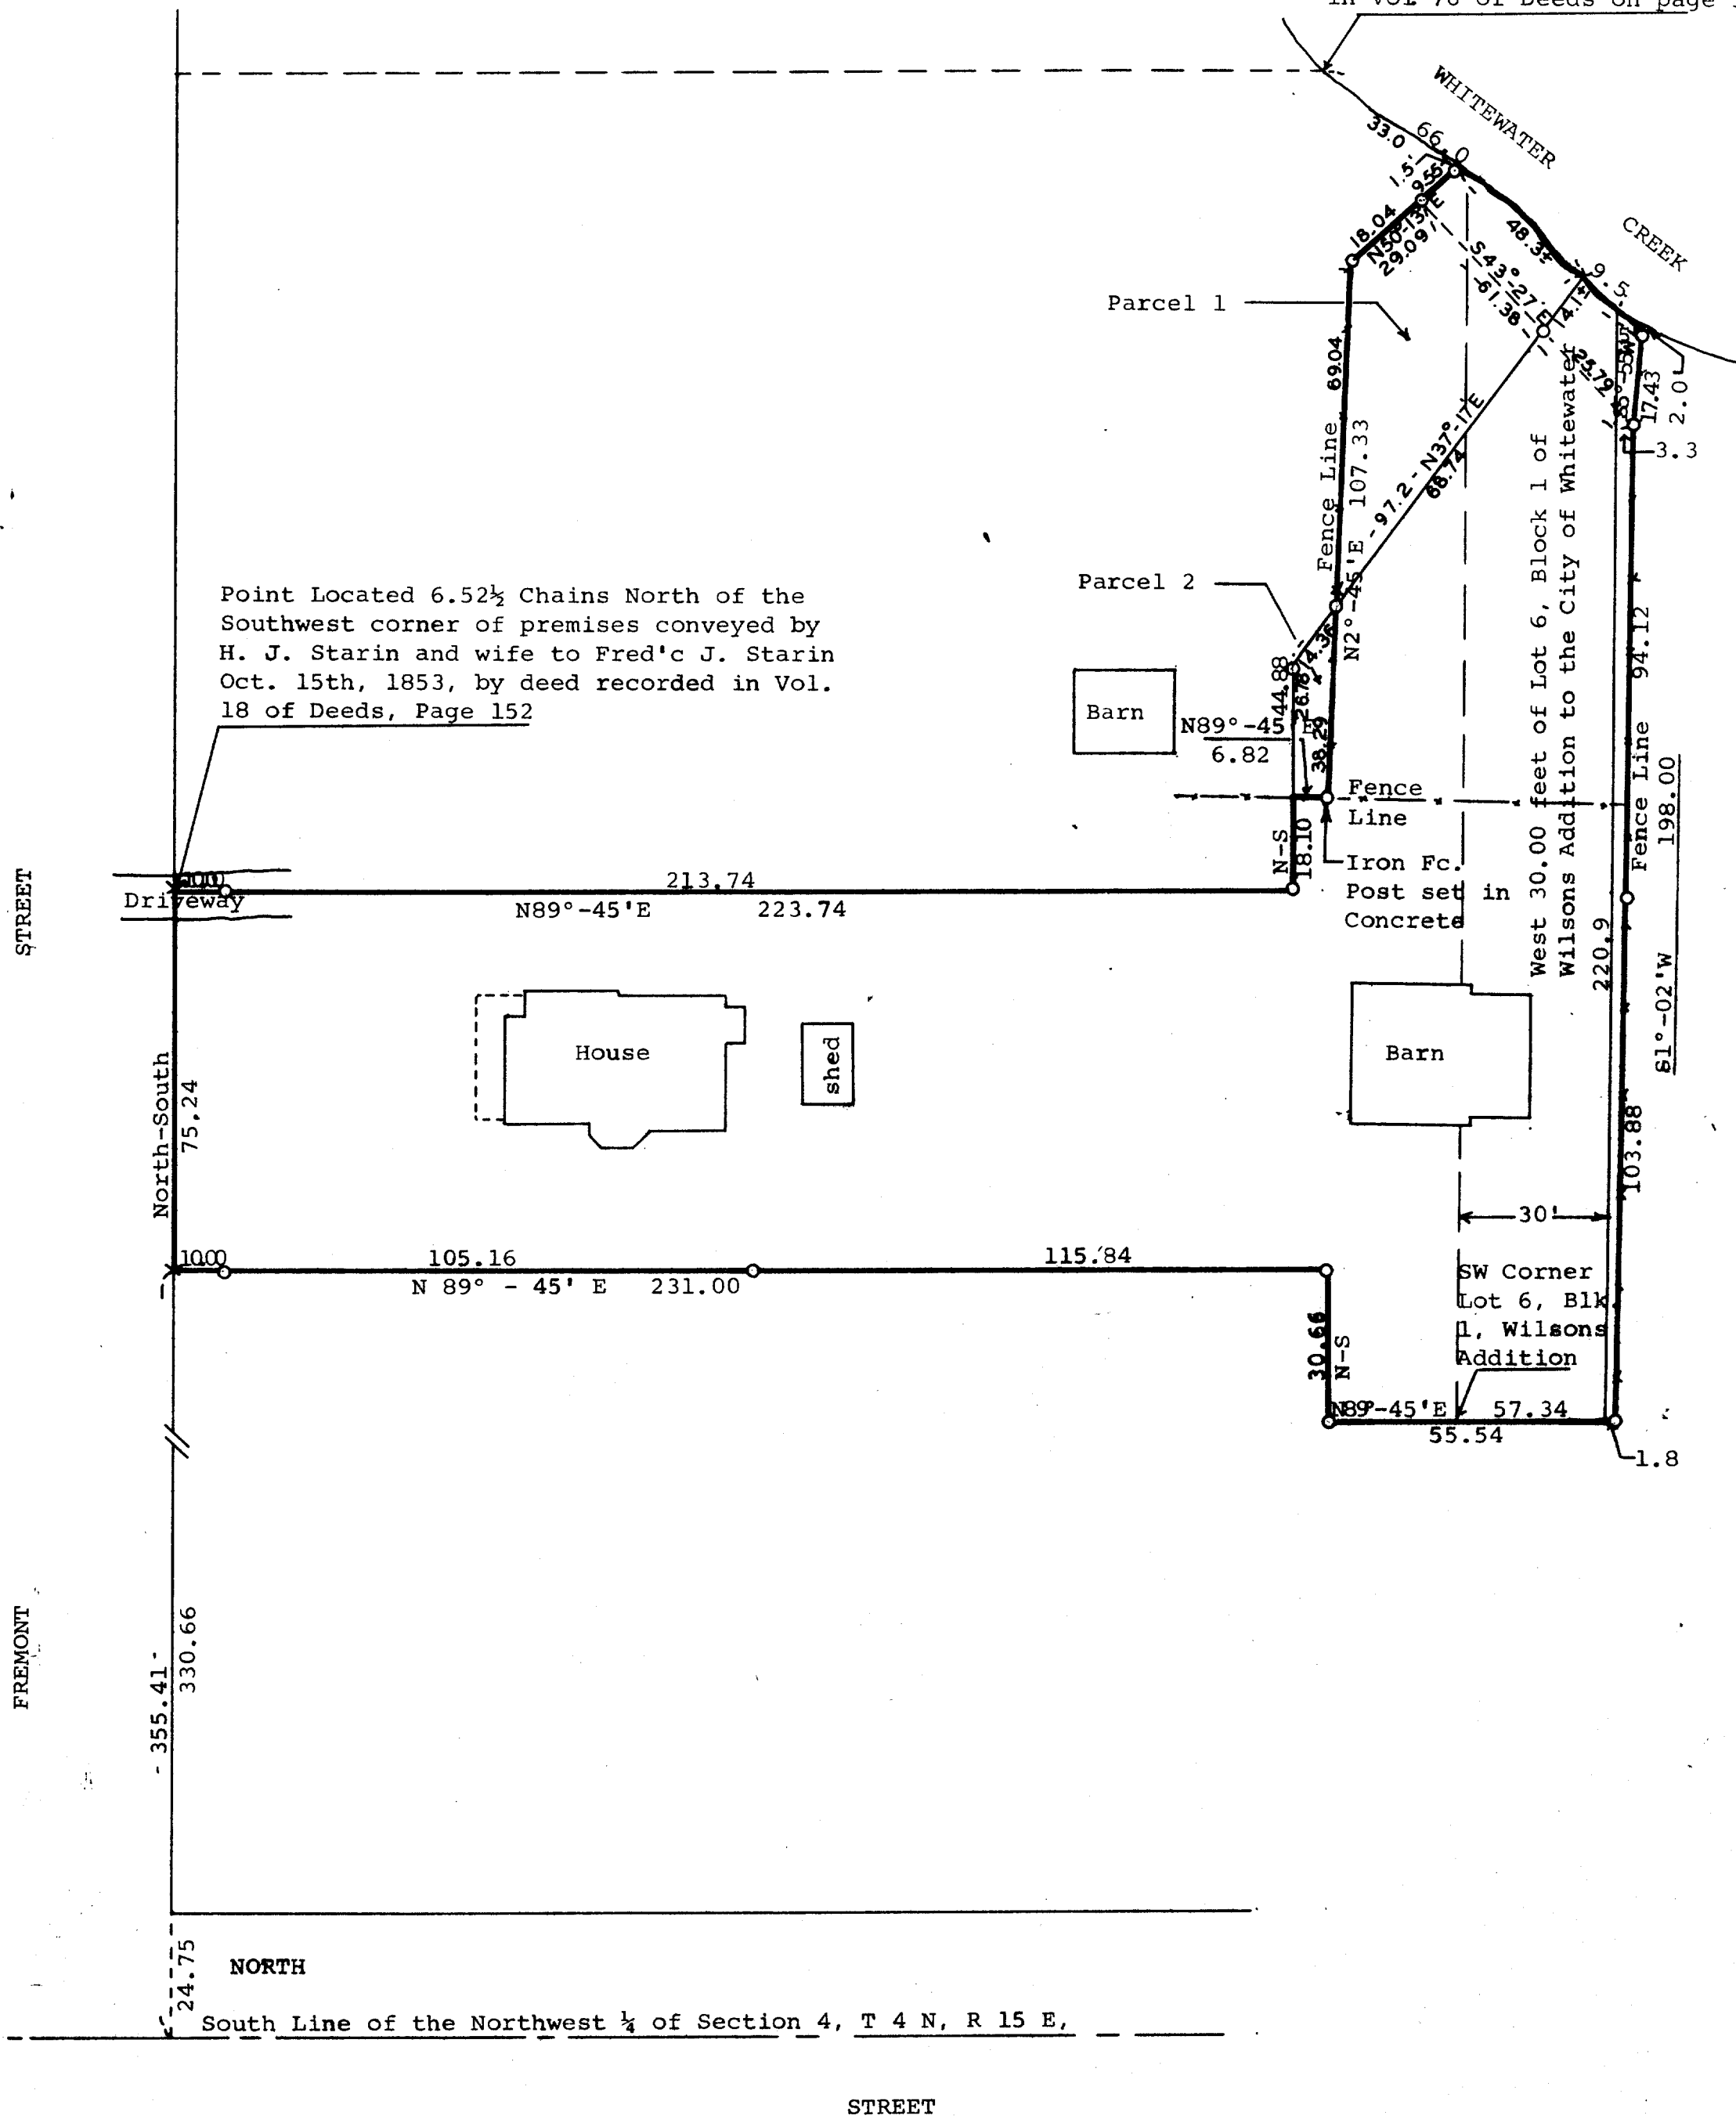

Scale - 1" = 30'
O = Iron Pipe
X = Cross in Concrete

Plat of survey of a parcel of land located in the Northwest ¼ of Section 4, T 4 N, R 15 E, City of Whitewater, Walworth County, Wisconsin.
September 1967
Revised 10/28/67
12/1/67 George T. Dunham, Surveyor

UP-59
4
WSS-9A