


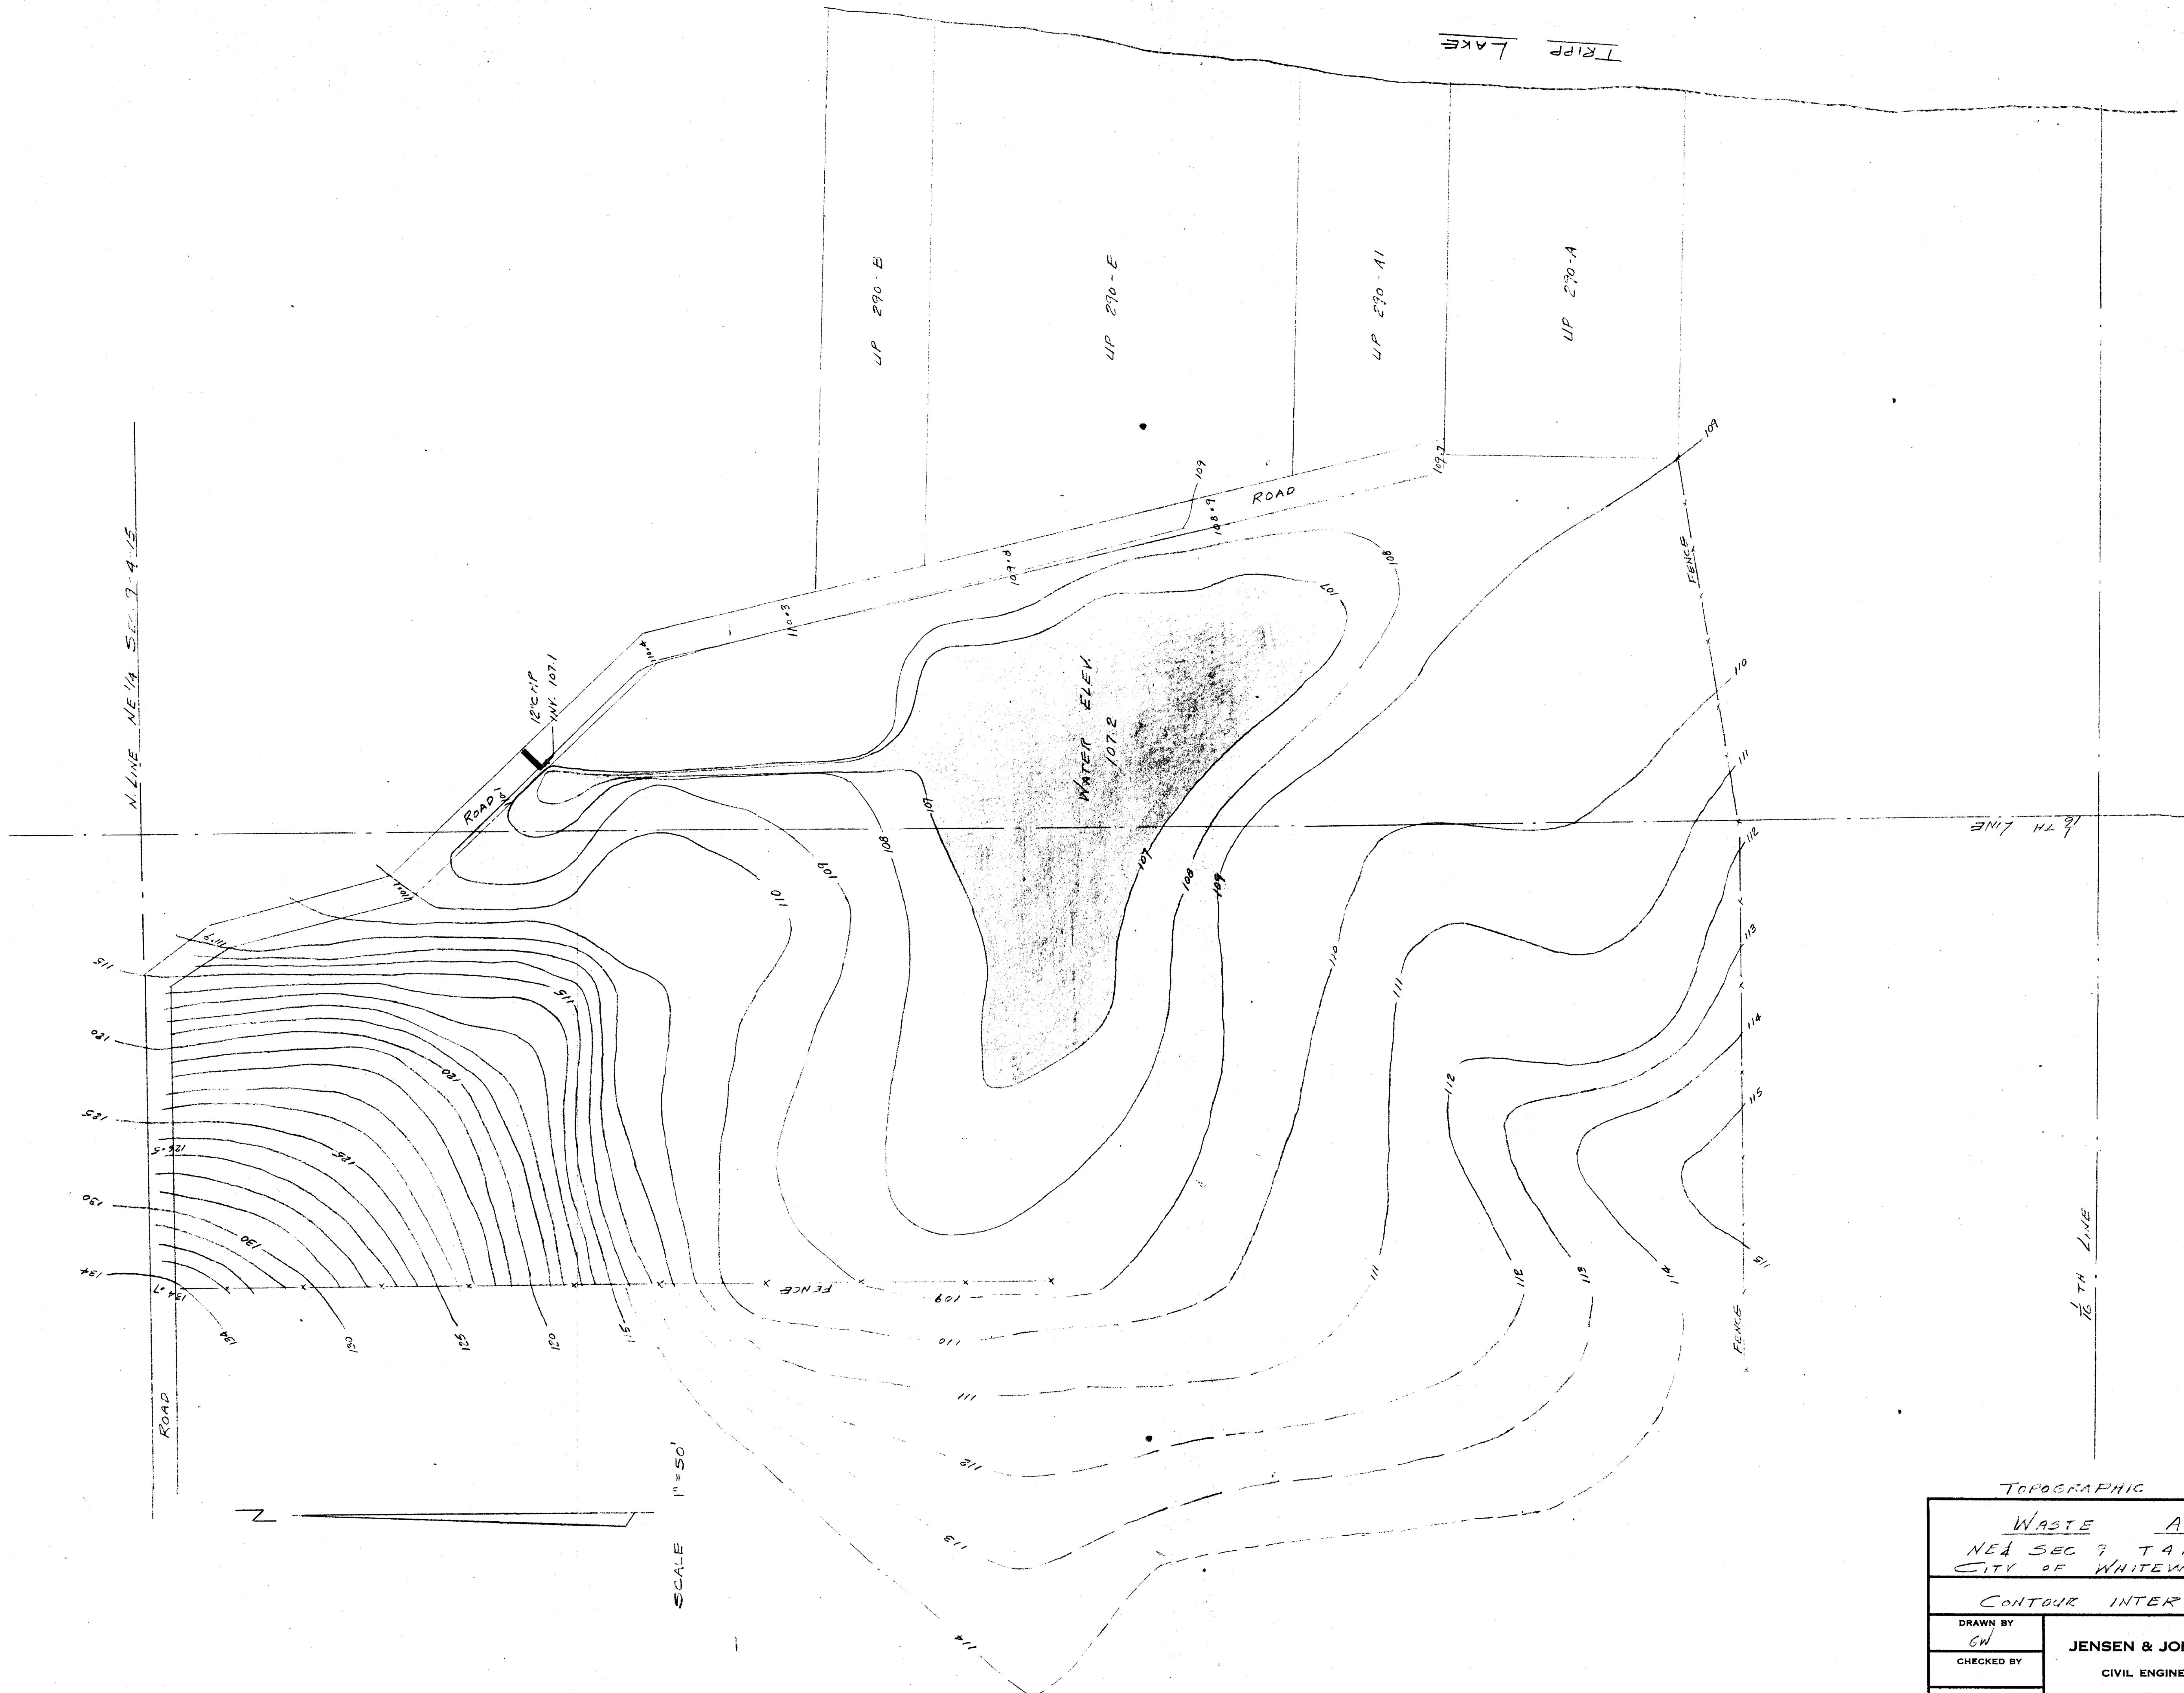

TOPOGRAPHIC MAP		
WASTE AREA		
NE 1/4 SEC 7, T 4 N, R 15 E		
CITY OF WHITEWATER, WIS.		
CONTOUR INTERVAL 1-FOOT		
DRAWN BY CW	JENSEN & JOHNSON CIVIL ENGINEERS ELKHORN, WIS. DATE JULY 11, 1964	SCALE: 50
CHECKED BY		REVISED
APPROVED BY		SHEET NO. 1 OF 1

NOTE - ASSUMED DATUM