
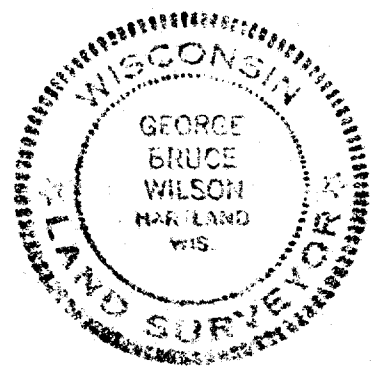


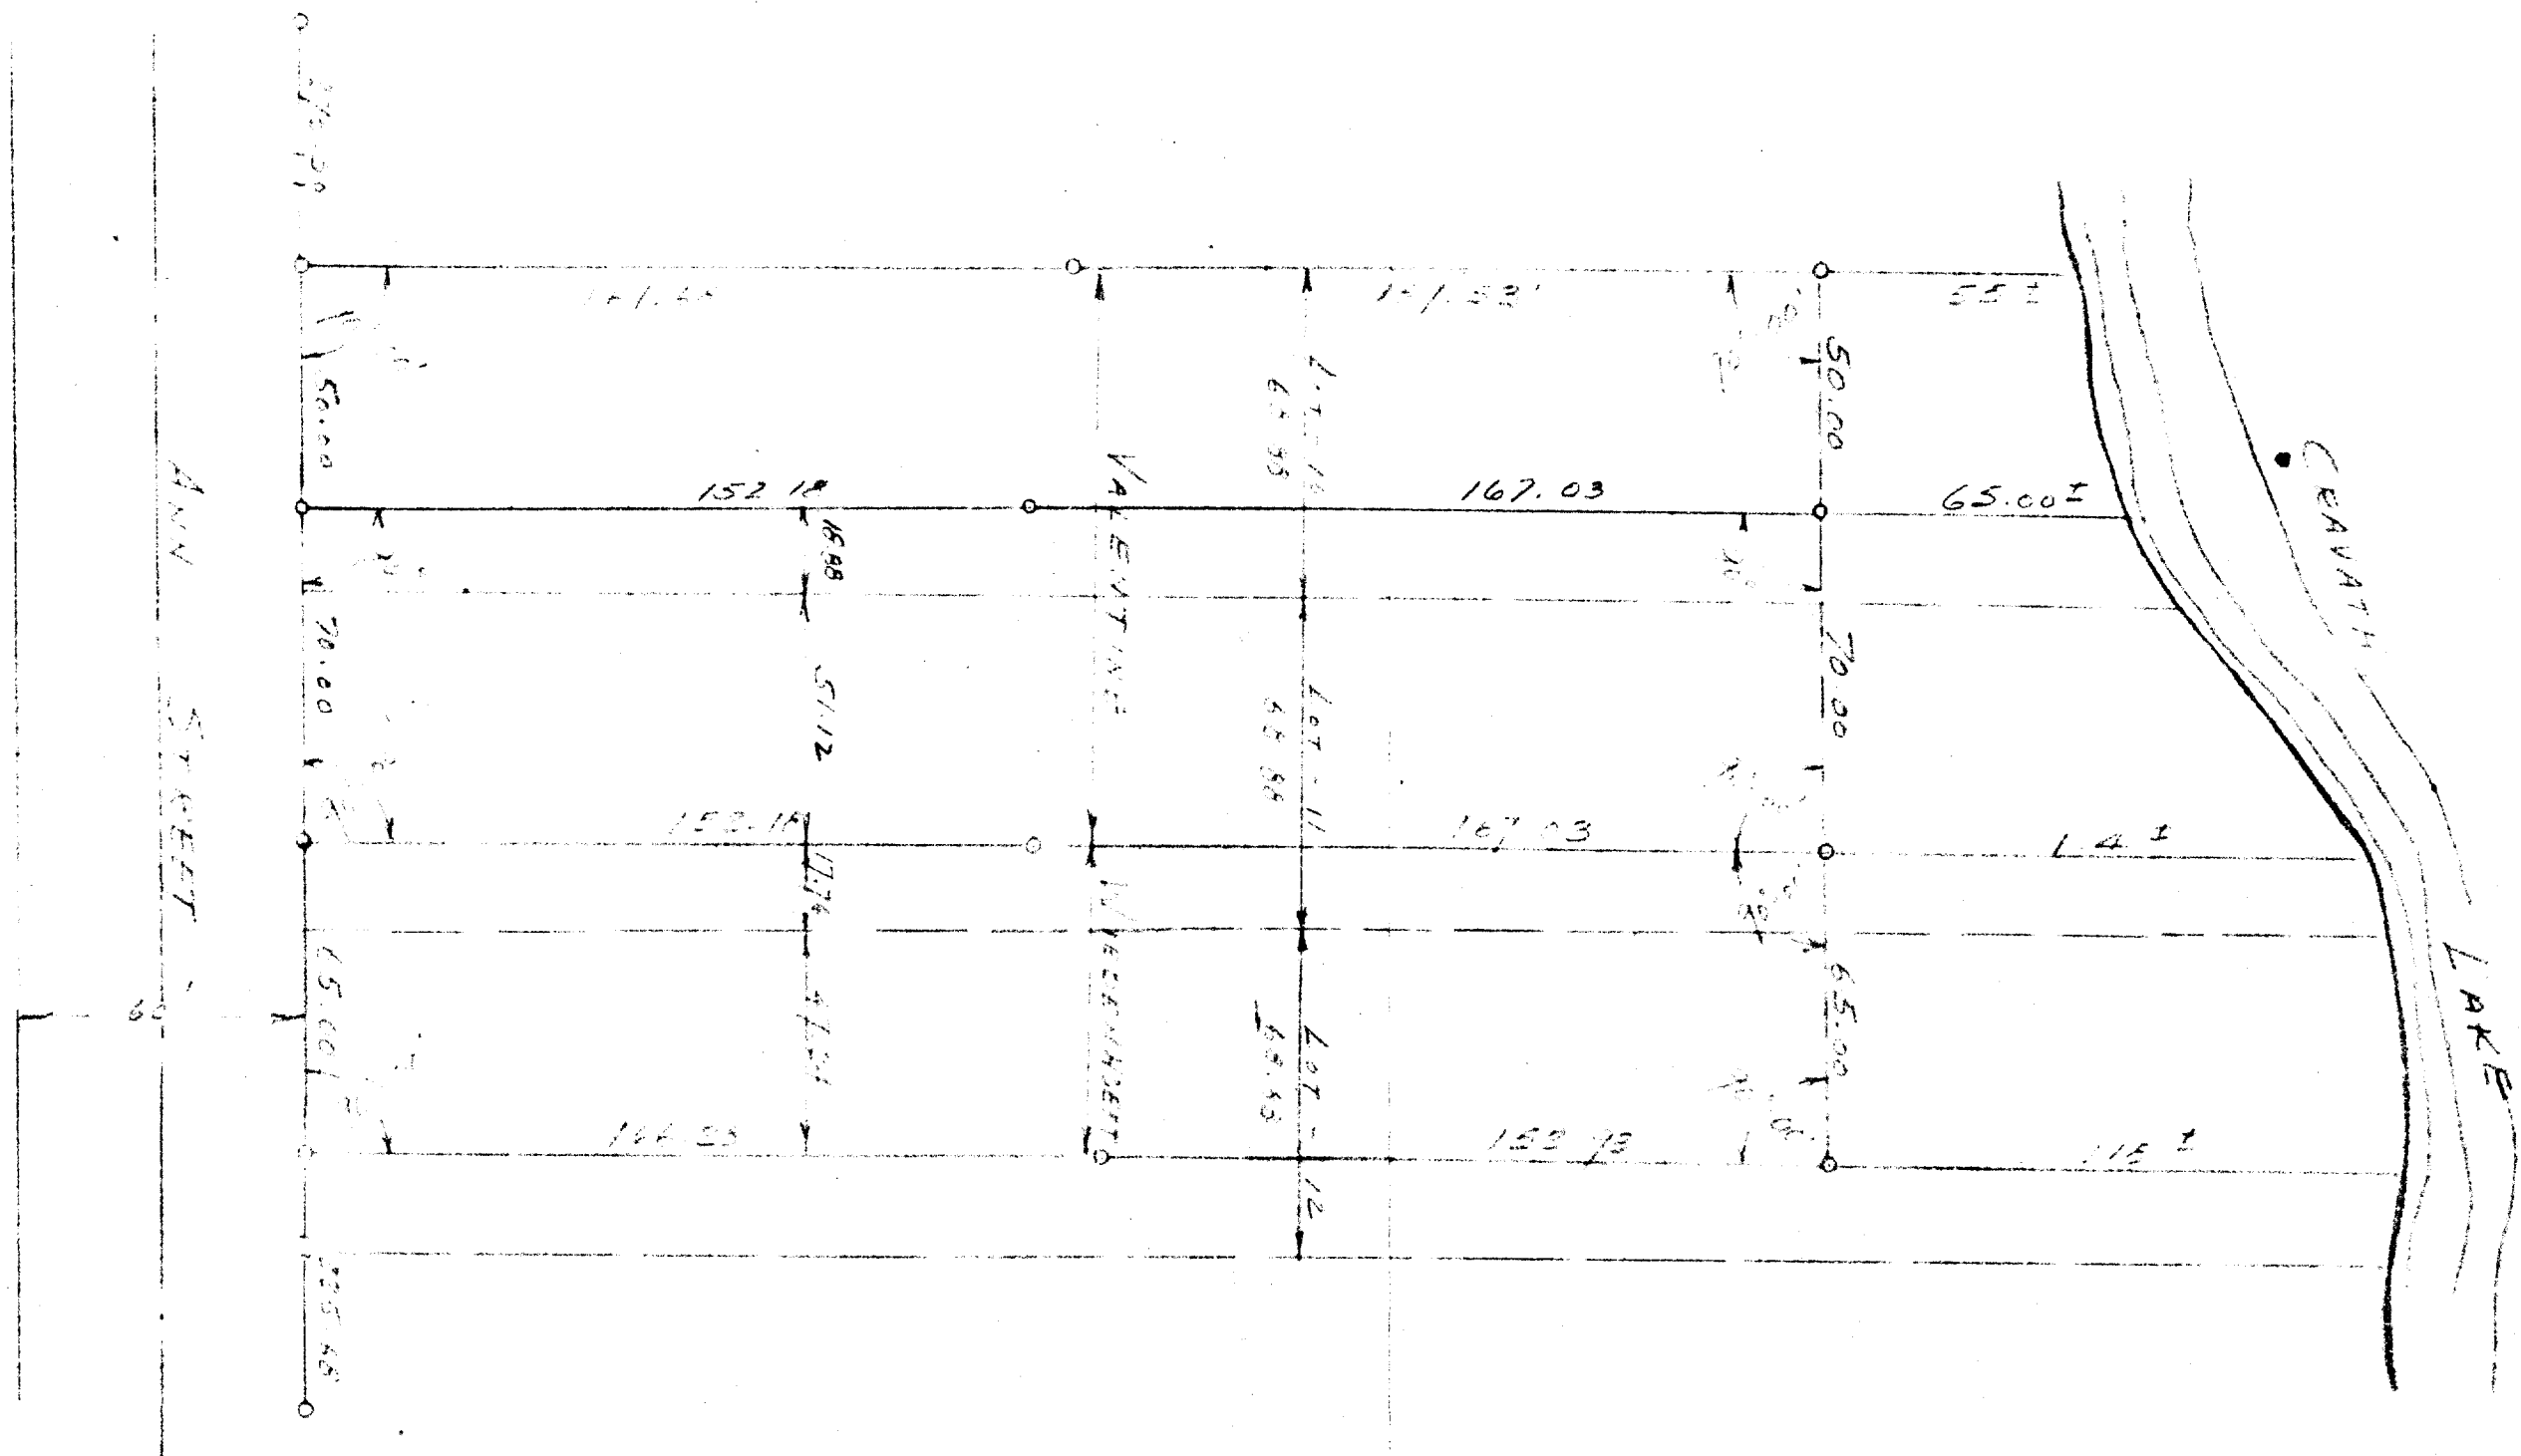

REVISED SEPT. 6 1960
George B. Wilson

PLAT OF SURVEY OF

LOT 10, LOT 11 AND PART OF
LOT 12, BLOCK 5 - TRIPP'S
ADDITION TO THE CITY OF
WHITEWATER.

George B. Wilson
SURVEYOR

SCALE 1" = 40'

DATE OCT 20, 1964