
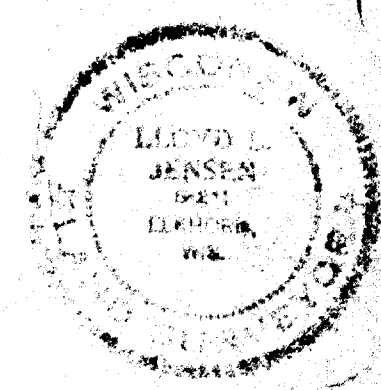
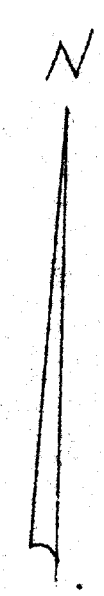


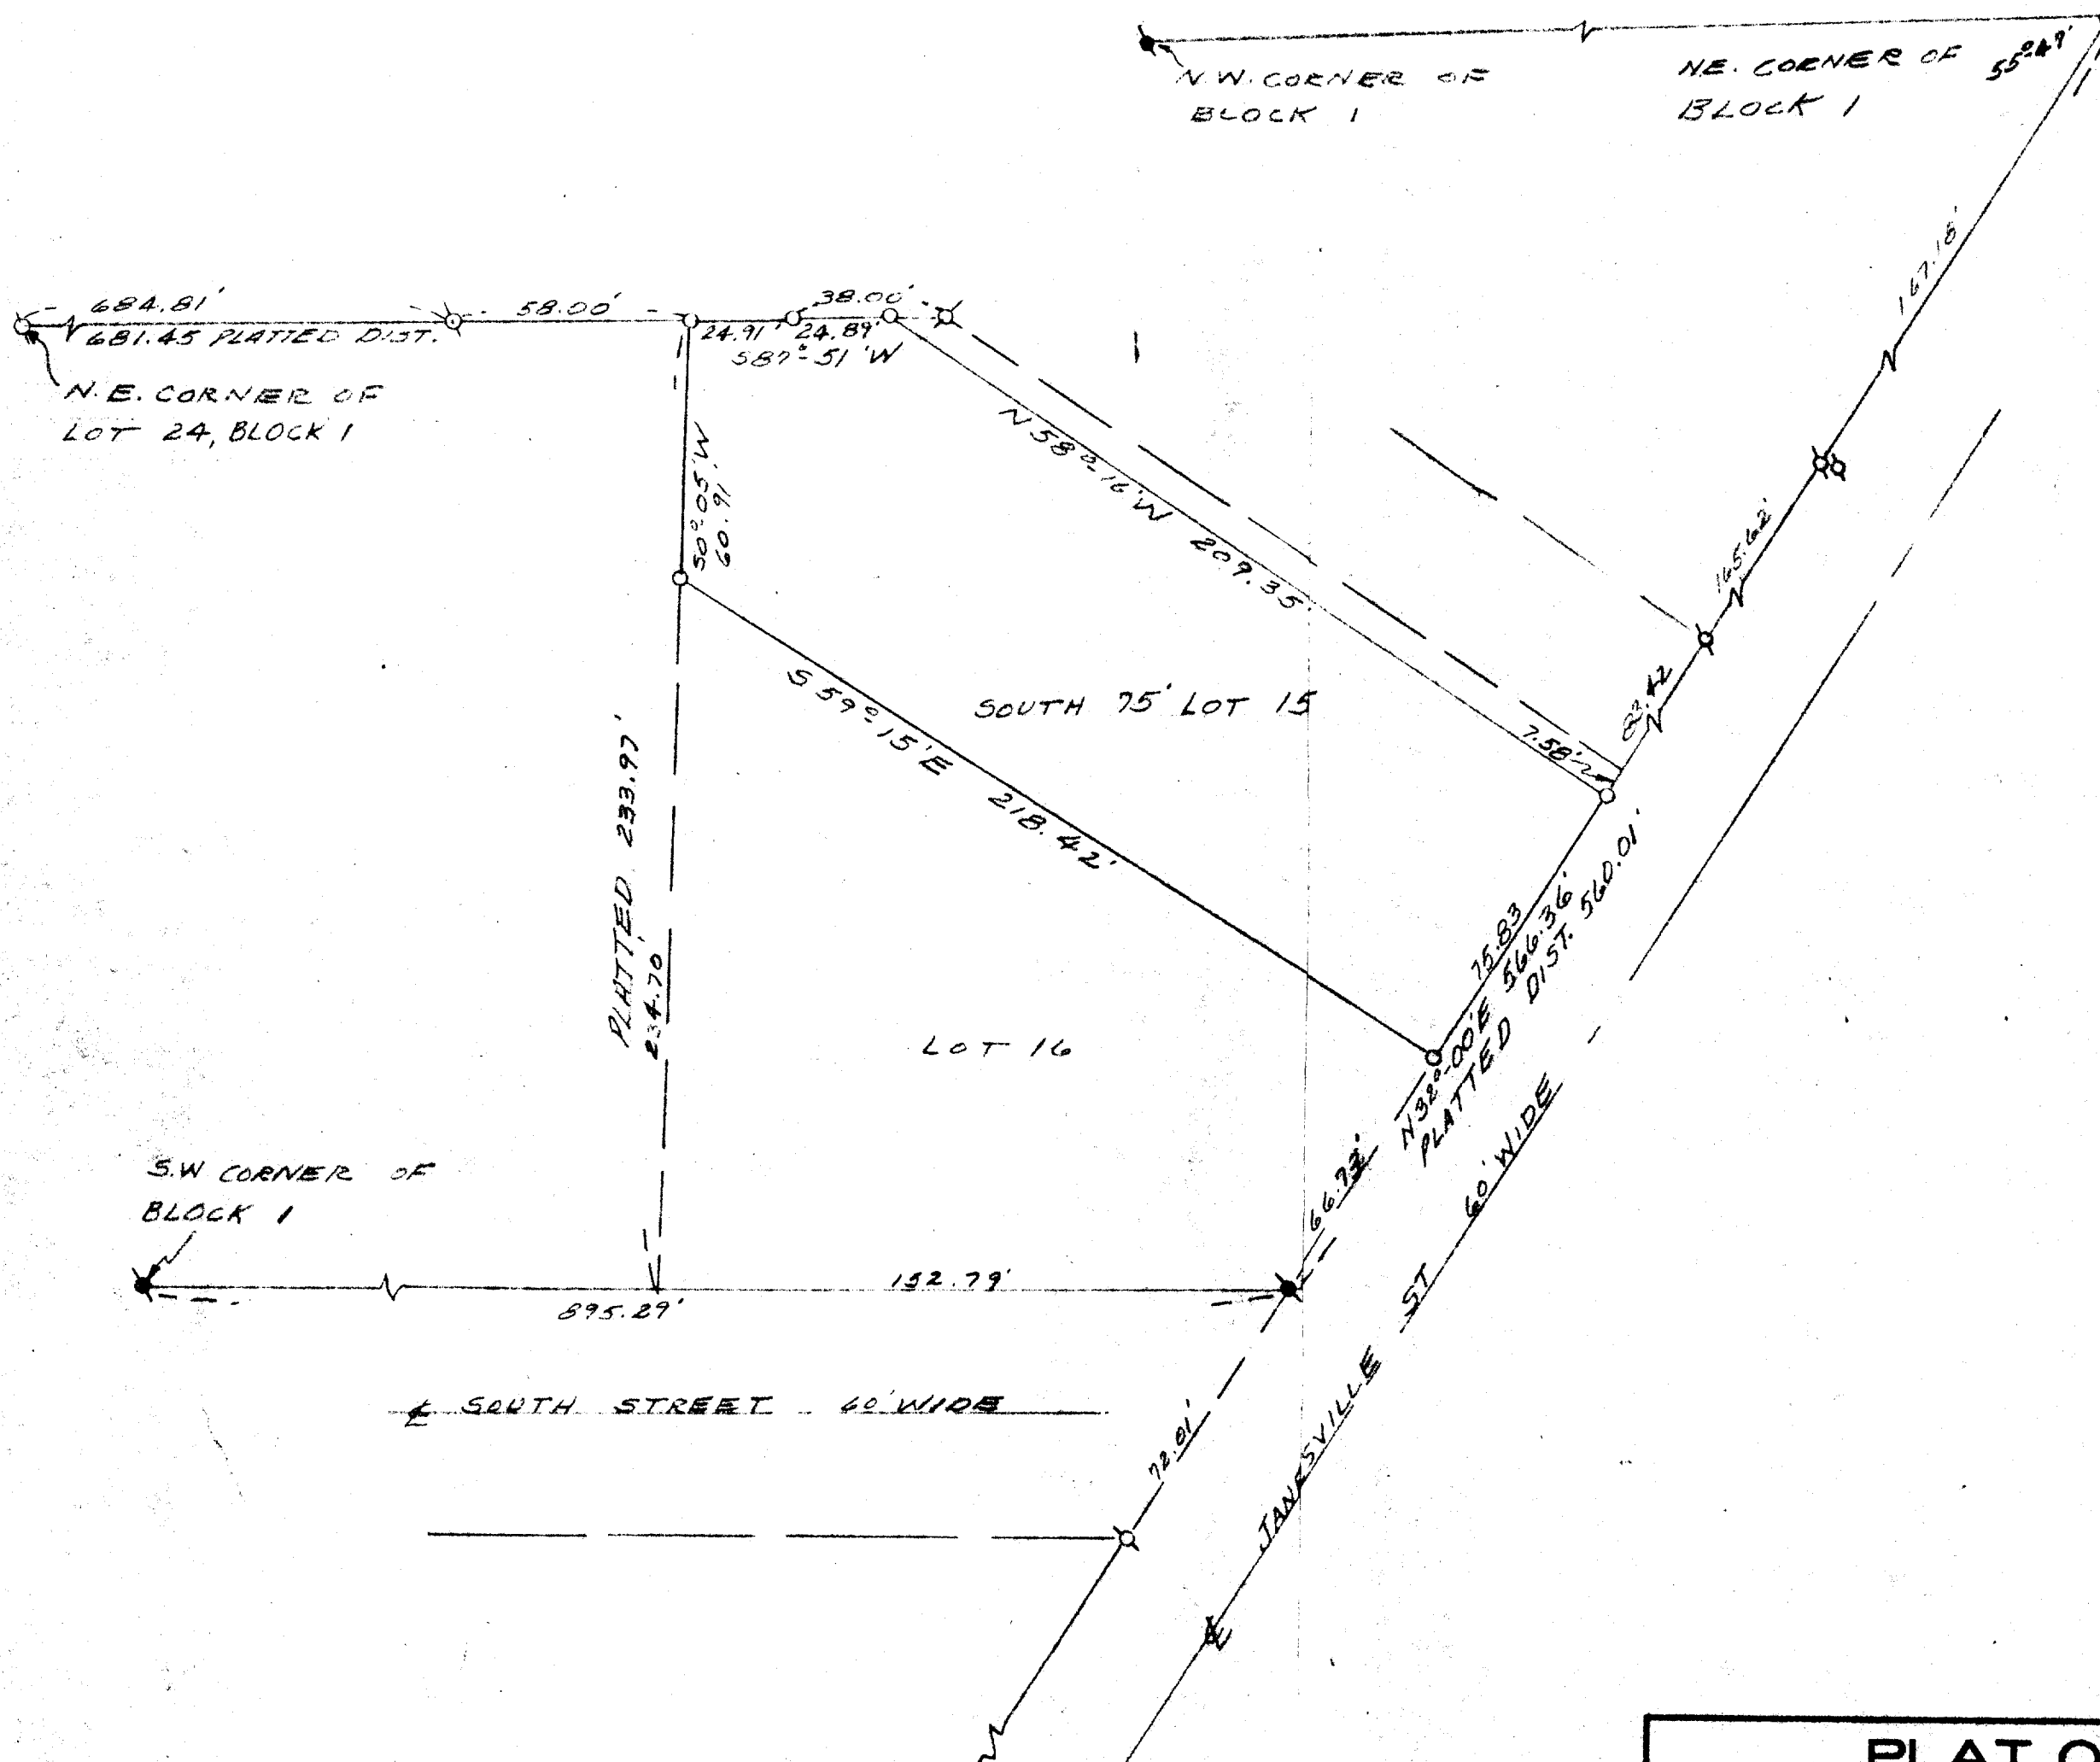

- LEGEND
- — IRON PIPE SET
 - ⊗ — IRON PIPE FOUND
 - — CONC. MONUMENT SET
 - — CONC. MONUMENT FOUND

PLAT OF SURVEY
OF

THE SOUTH 75' OF LOT 15, BLK 1, TRATT'S
ADDITION TO THE CITY OF WHITEWATER,
WALWORTH COUNTY, WIS.

Lloyd L. Jensen
SURVEYOR