



**REGISTERED PROFESSIONAL LAND SURVEYOR
LAKE GENEVA, WISCONSIN**

CHGO., MILW., ST. PAUL & PAC. RAILROAD

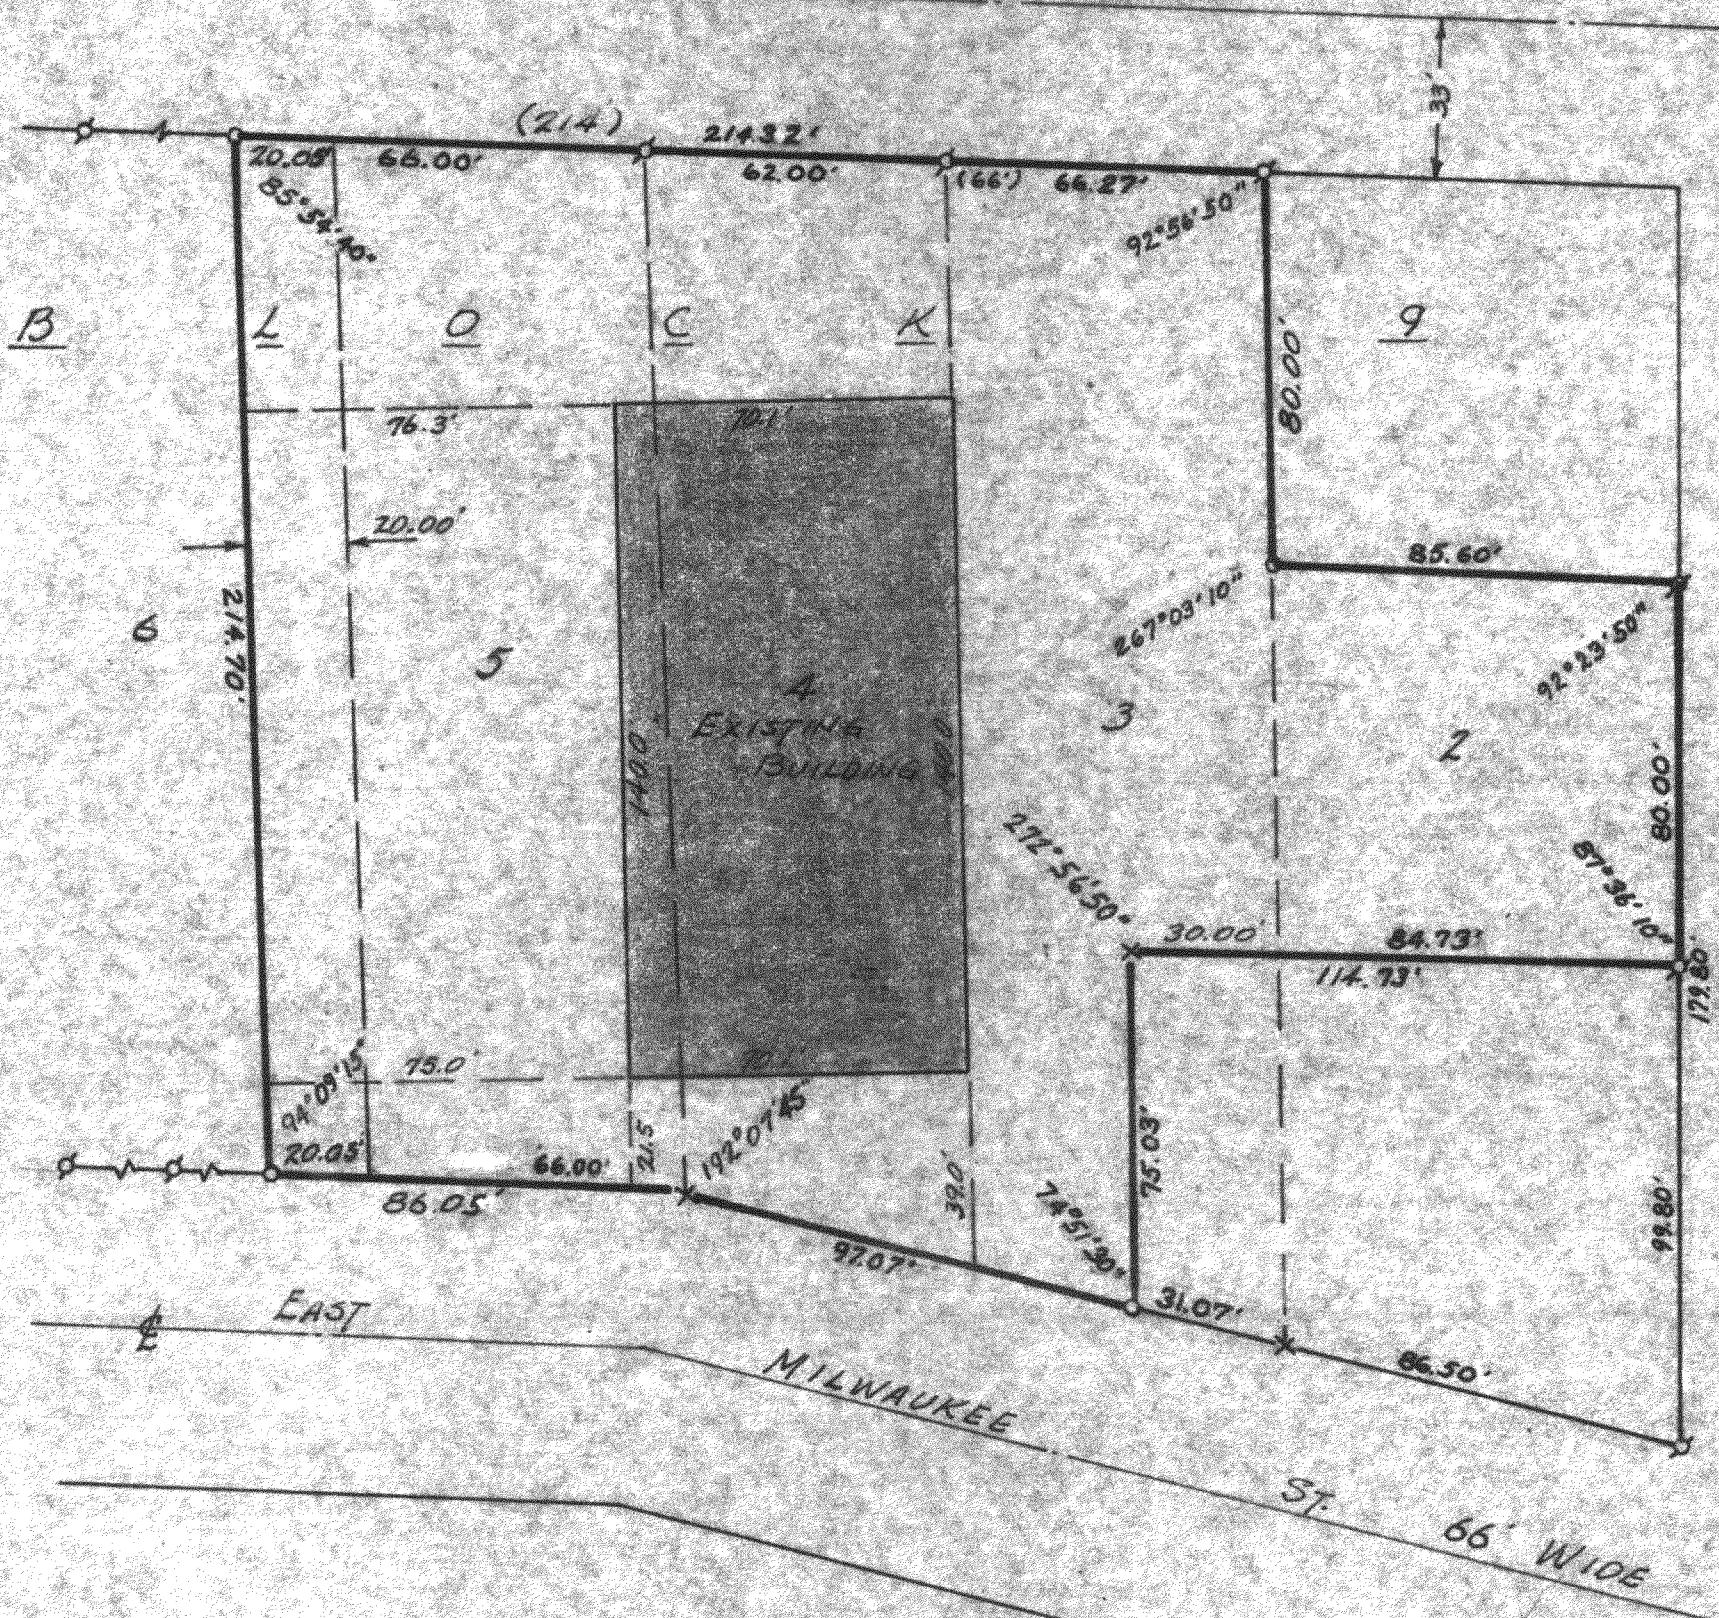

Part of Lots 2 and 3, Lots 4, 5 and part of Lot 6, Block 9, S. C. Hall's Addition, City of Whitewater, Walworth County, Wisconsin.

ACCURACY - Distances $\pm .01'$
Angles $\pm 05''$
Error of closure less
than 1 part in 3000

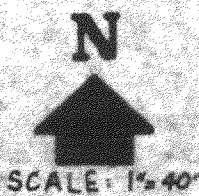

φ - IRON PIPE FOUND
 O - IRON PIPE PLACED
 ● - CONCRETE MONUMENT
 x - RAILROAD SPIKE
 () - RECORDED AS



EUGENE A. BLANCHARD
WISCONSIN REGISTERED LAND SURVEYOR, S-1279
DATE Nov. 8 1976

HAS-51, 50A

10-25