


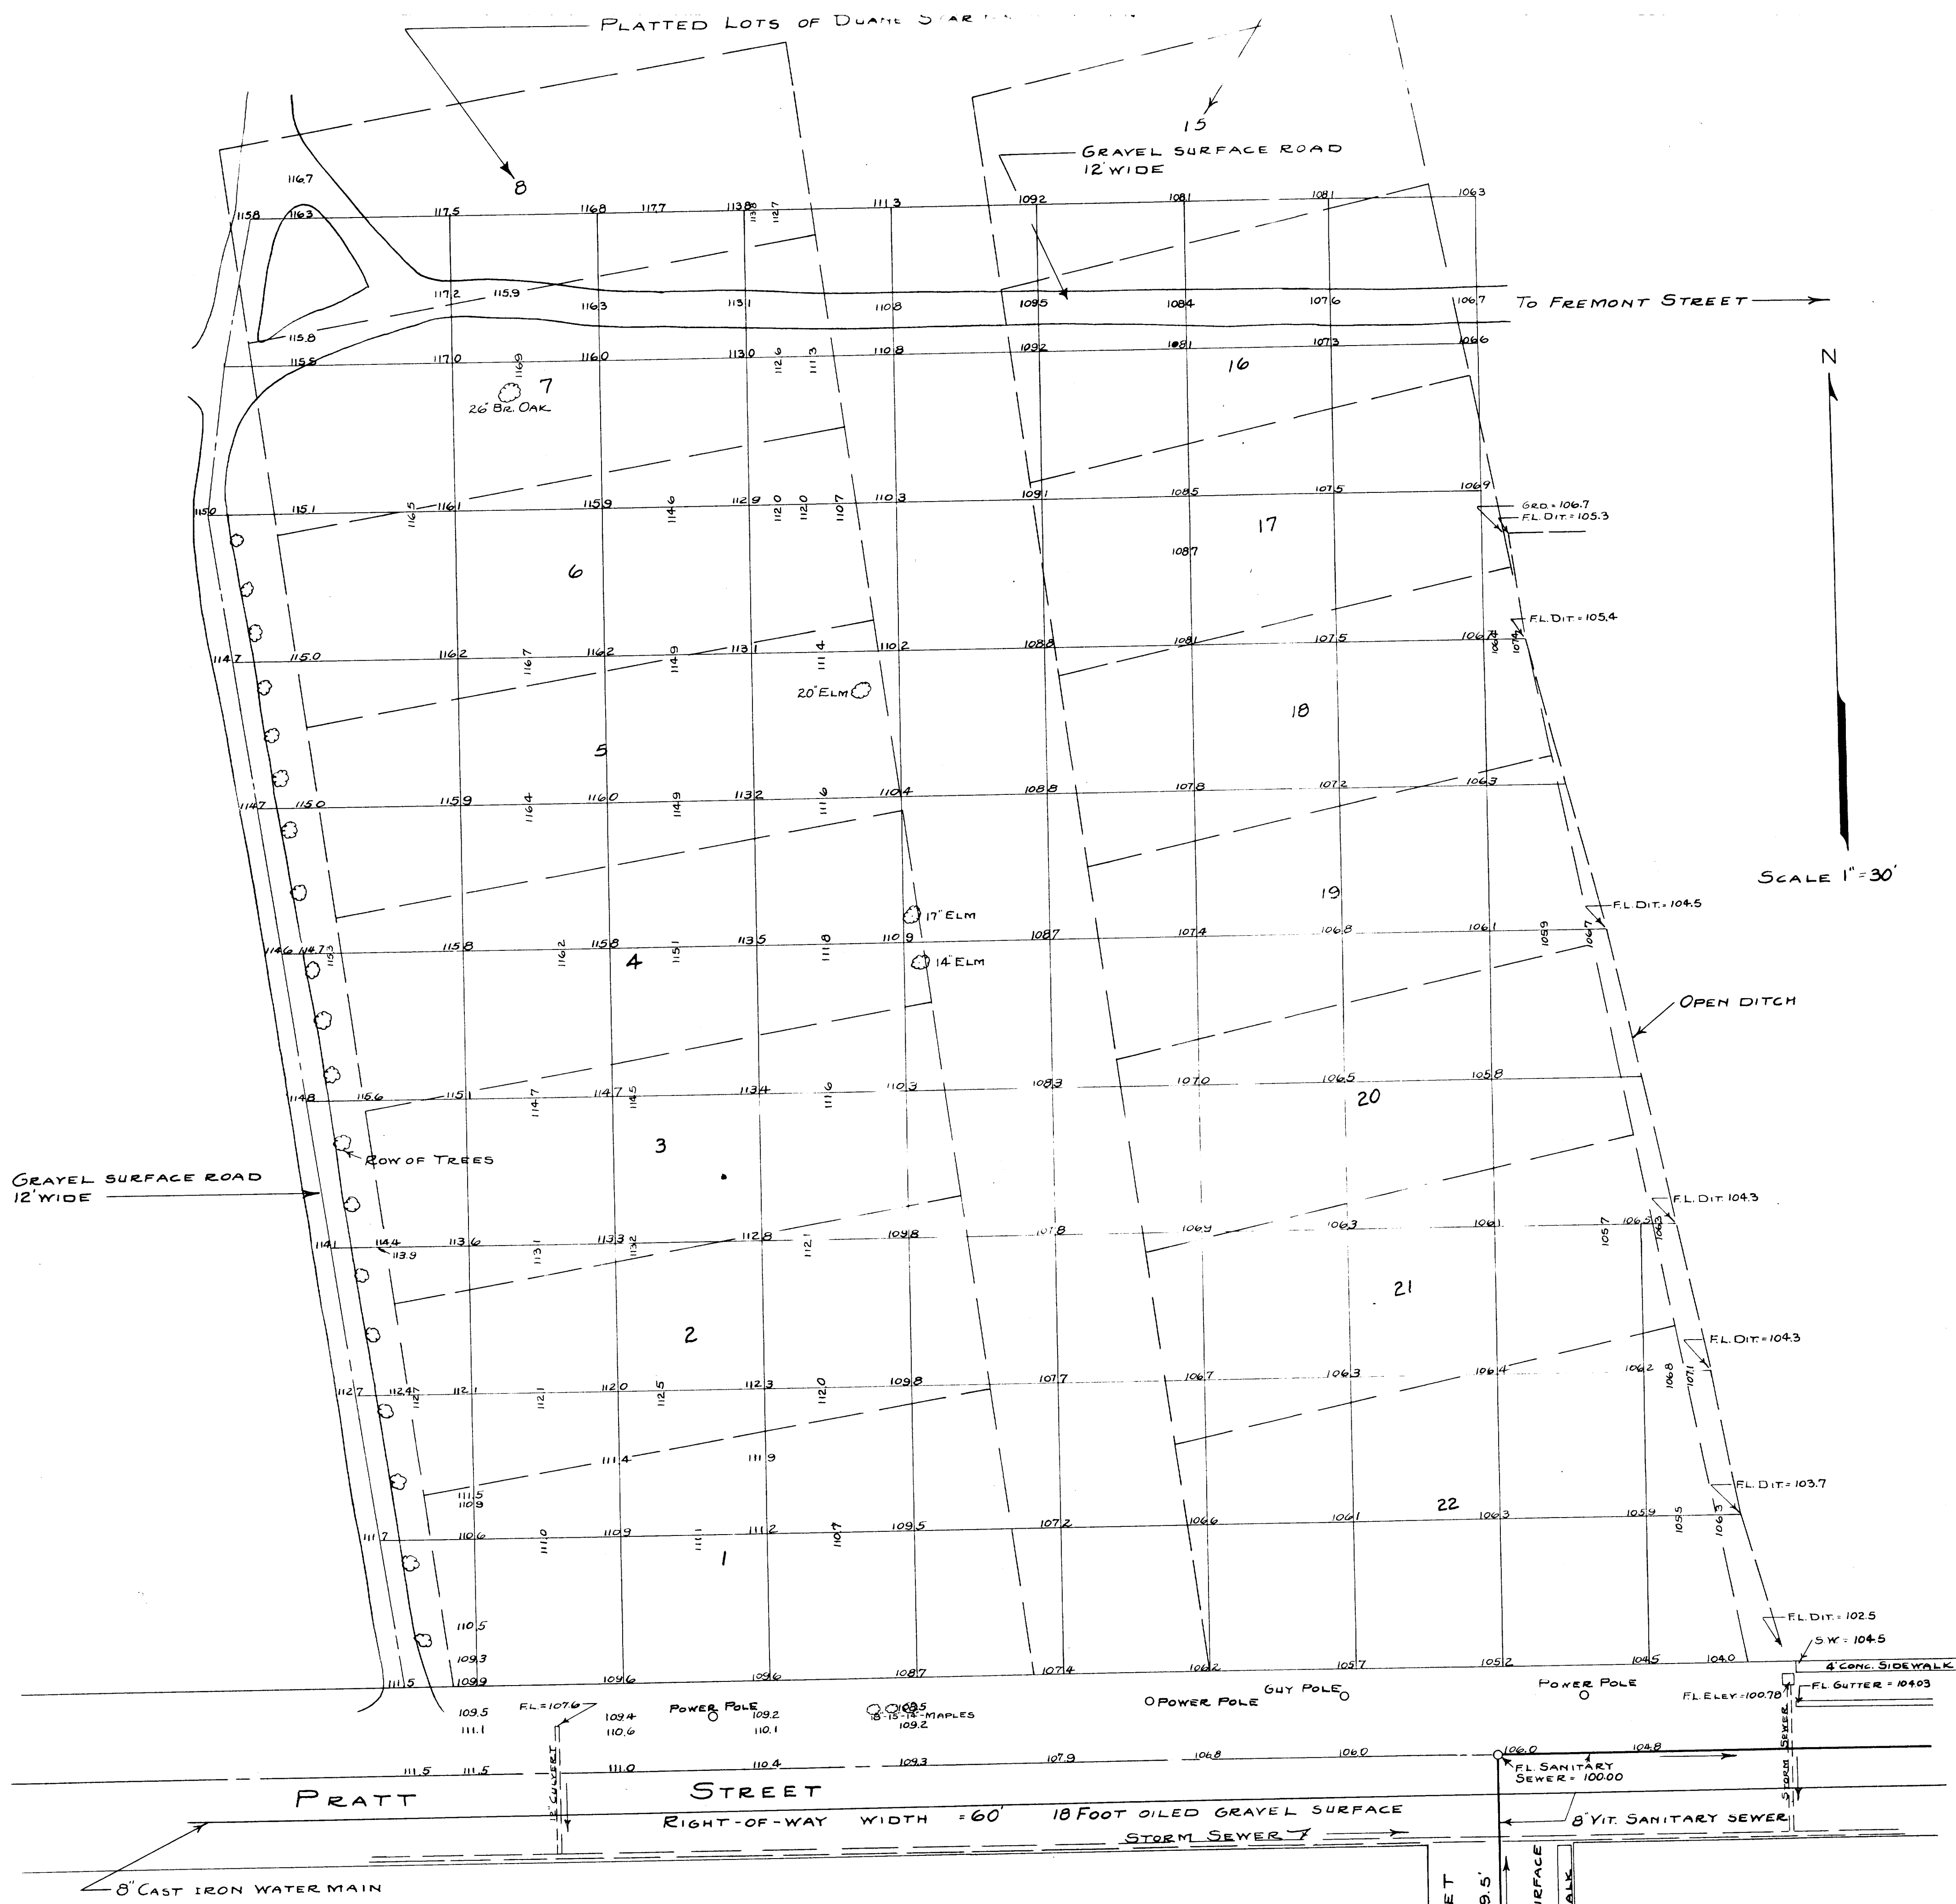

PLAT OF LAND LOCATED IN THE CITY OF WHITEWATER,
 WALWORTH COUNTY WISCONSIN.
 MAY 1946
 WALWORTH COUNTY SURVEYOR