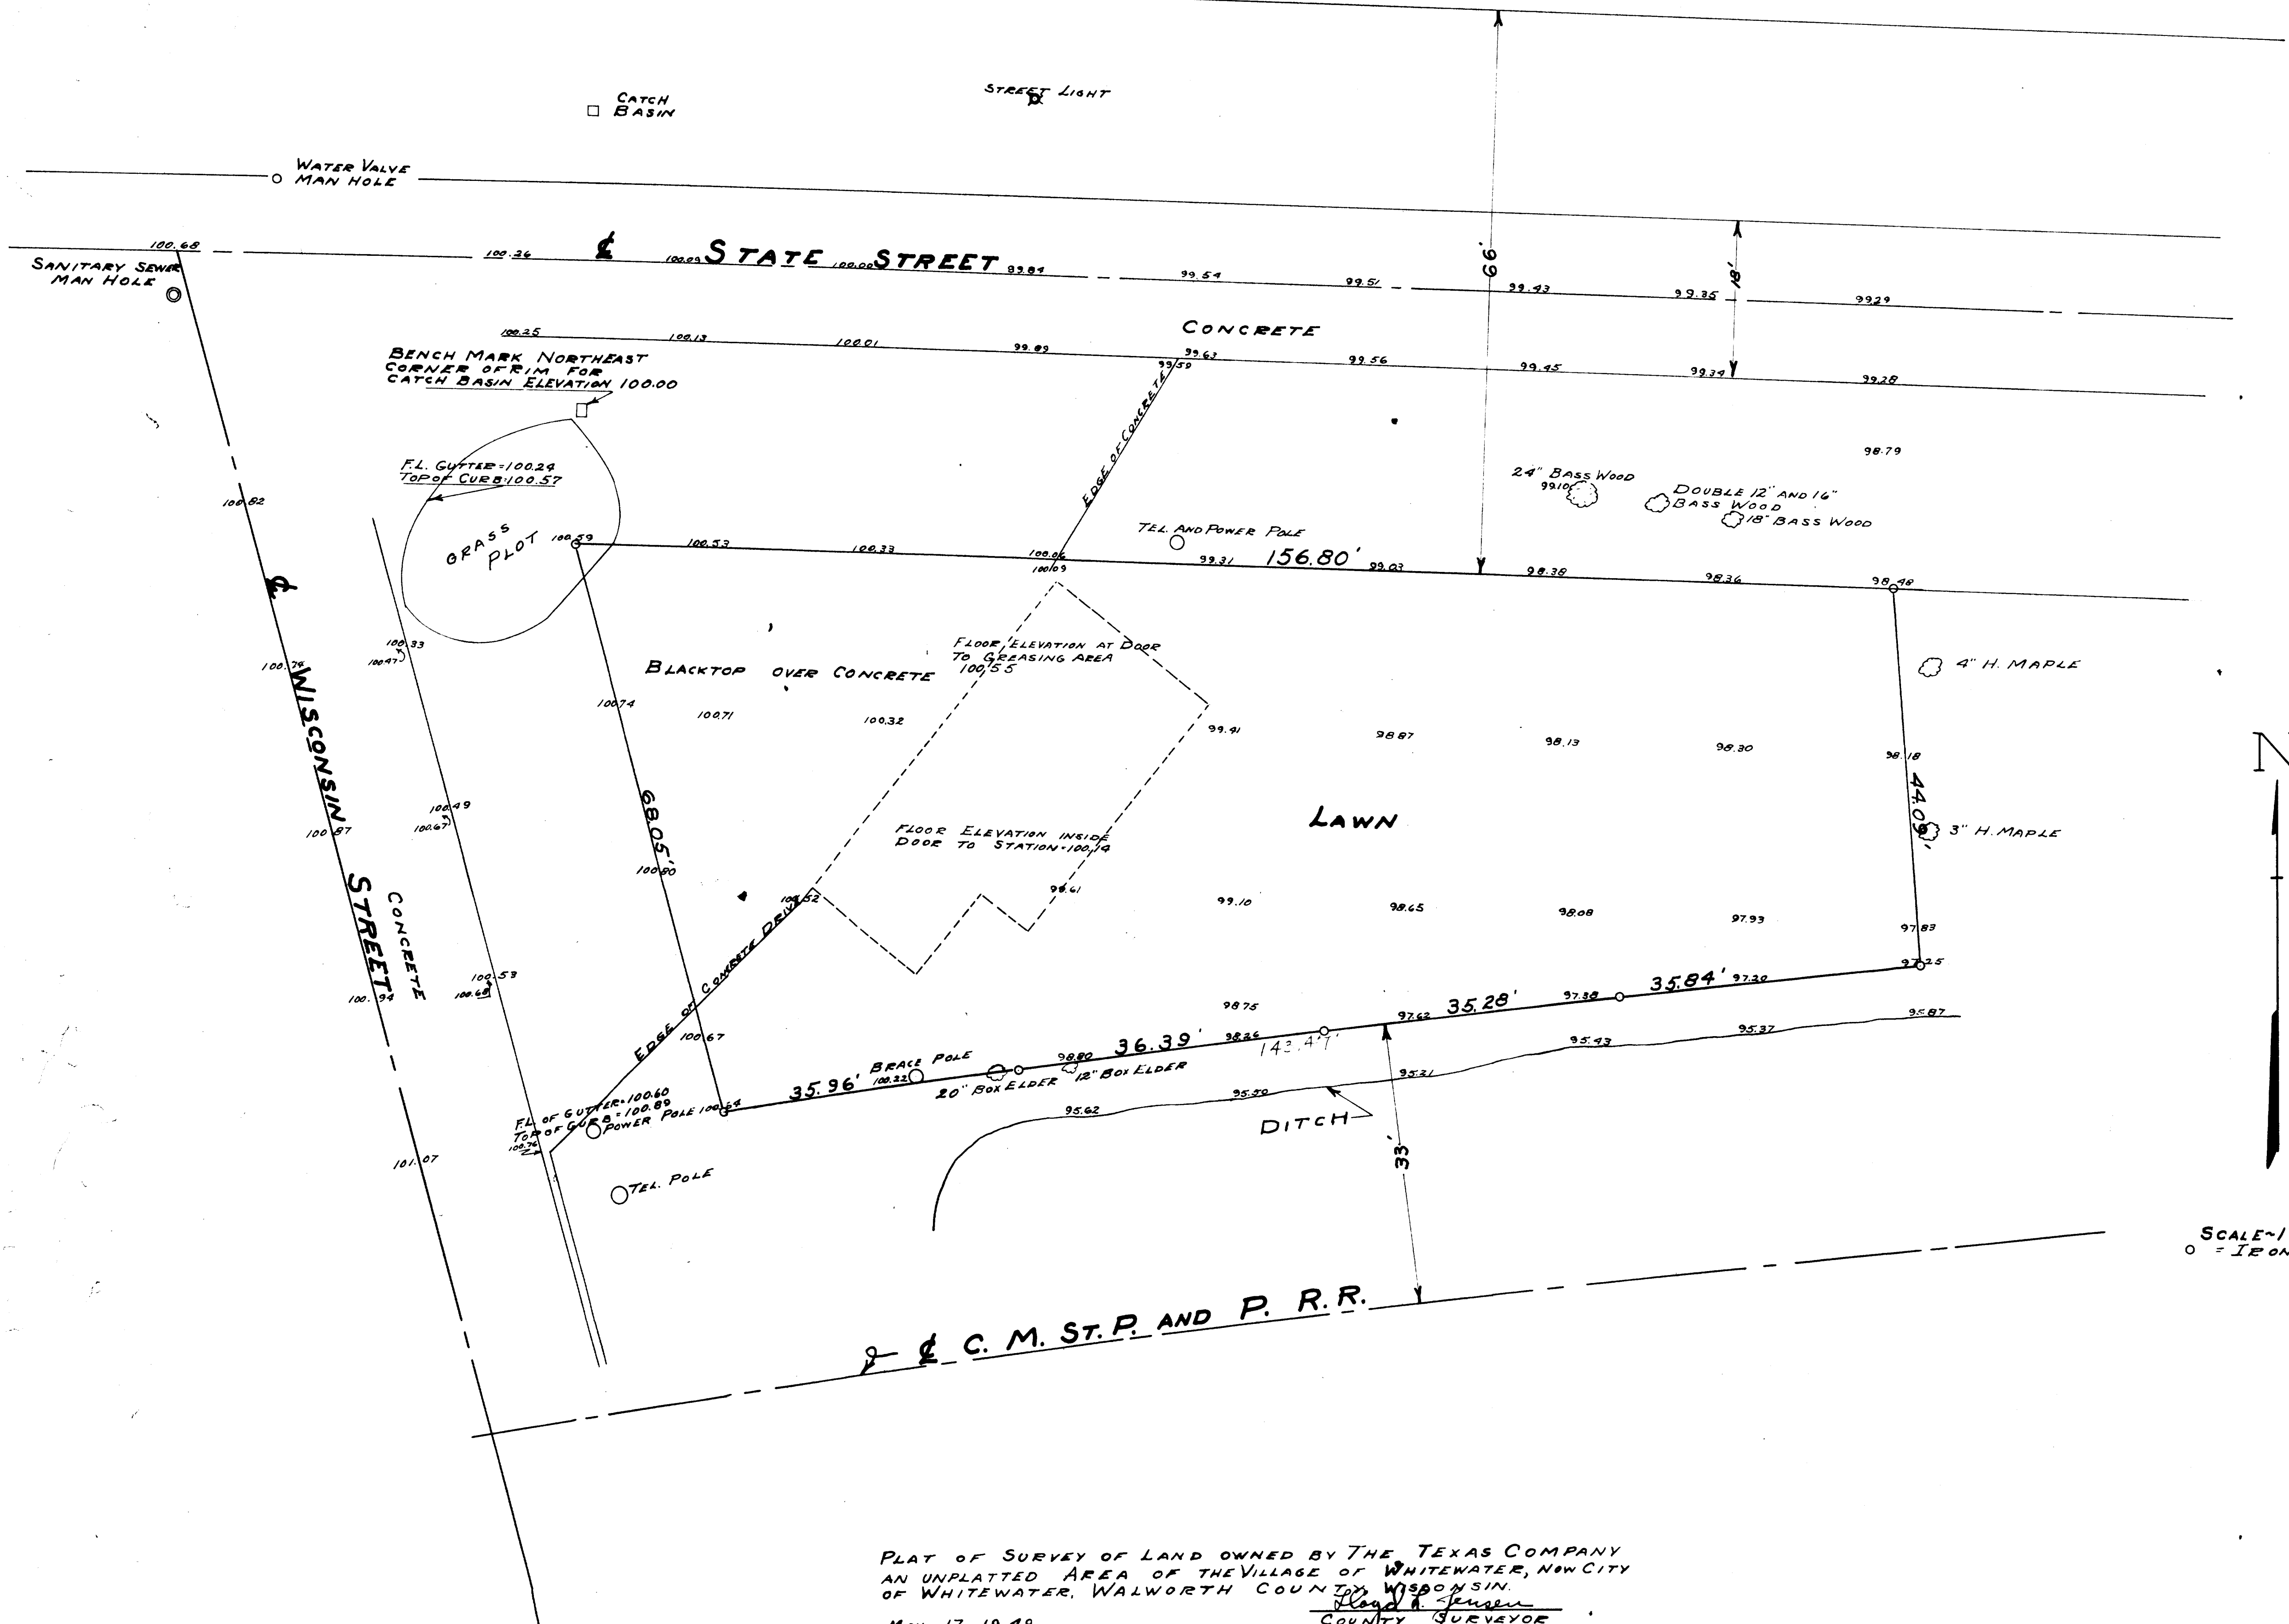


SCALE-1"=10'
 O = IRON PIPE

PLAT OF SURVEY OF LAND OWNED BY THE TEXAS COMPANY
 AN UNPLATTED AREA OF THE VILLAGE OF WHITEWATER, NEW CITY
 OF WHITEWATER, WALWORTH COUNTY, WISCONSIN.
 MAY 17, 1949
 County Surveyor