

PLAT OF SURVEY

RSV

ENGINEERING, INC.

Engineers • Land Surveyors • Environmental Scientists
801 MAIN STREET MUKWONAGO, WISCONSIN 53149 (262) 363-2004

FOR: TERONOMY BUILDERS


DATE: 12/28/2004

DESCRIPTION: BEING ALL THAT PART OF LOT 13 BLOCK 3 WATERS EDGE SOUTH SUBDIVISION, LOCATED IN PART OF THE NE1/4, NW1/4, SE1/4, AND SW1/4 OF THE NE1/4 SECTION 9, TOWN 4 NORTH, RANGE 15 EAST, CITY OF WHITEWATER, WALWORTH COUNTY, WISCONSIN.

LEGEND

●	FOUND IRON PIPE
841.80	PROPOSED YARD GRADE
842.80	PROPOSED TOP WALL
■	10' OFFSET HOUSE CORNER
*	EXISTING SPOT ELEVATION

MODEL TYPE: GRANT III
GARAGE RIGHT

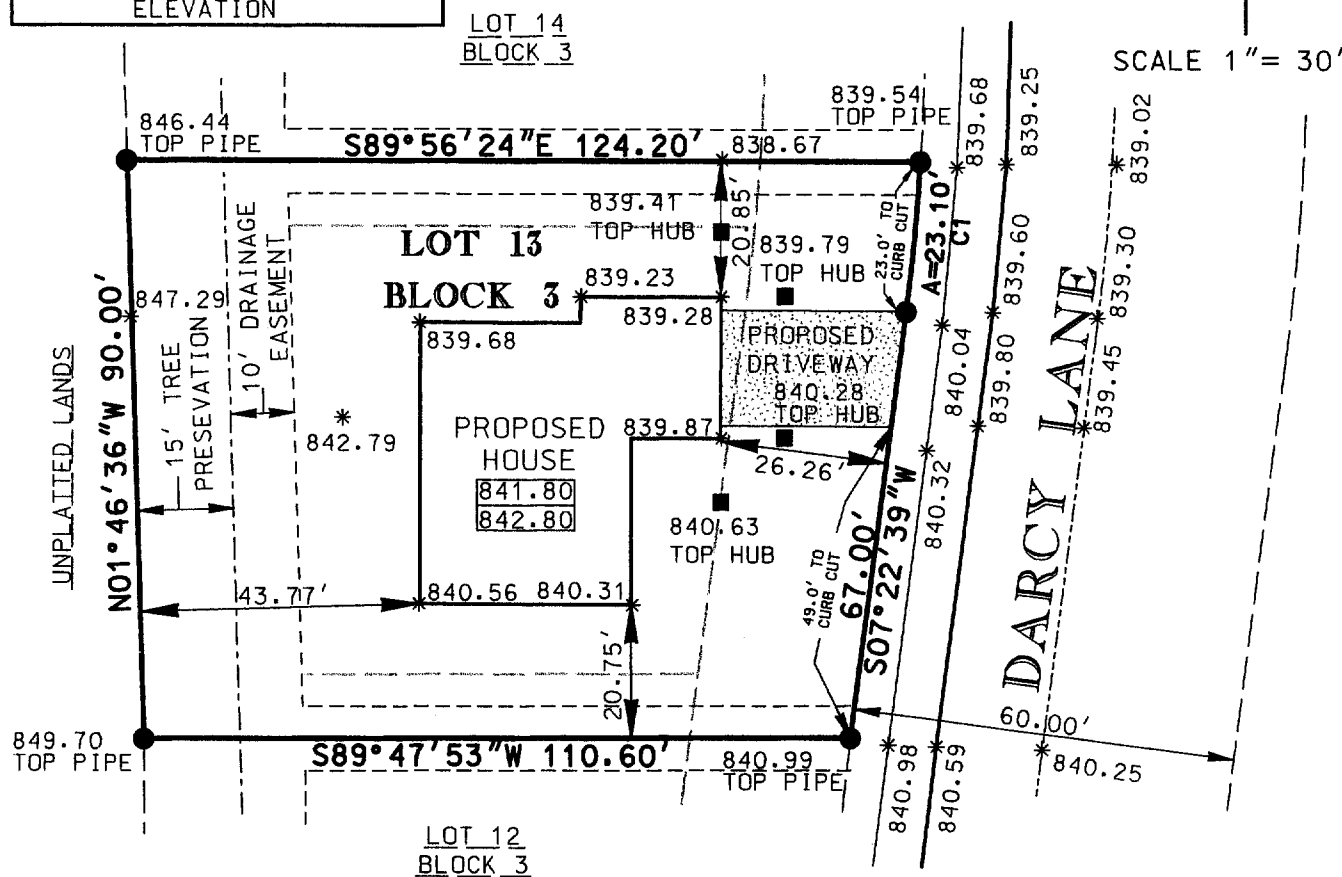


CURVE DATA (C1)

RADIUS: 350.00'
DELTA: 03° 46' 54"
ARC: 23.10'
CHORD: S05° 29' 22" W
20.75'

I PAUL H. VAN HENKELUM R.L.S. # 1931 HEREBY CERTIFY THAT THIS SURVEY WAS MADE IN ACCORDANCE WITH THE MINIMUM STANDARDS FOR PROPERTY SURVEYS (CHAPTER A-E7) STATE OF WISCONSIN AND HAS BEEN PREPARED UNDER MY DIRECTION AND CONTROL AND IS CORRECT TO THE BEST OF MY KNOWLEDGE AND BELIEF.

Paul H. Van Henkelum
PAUL H. VAN HENKELUM, R.L.S. # 1931
RSV DATA 6/04 SURVEYS/J04300.DGN

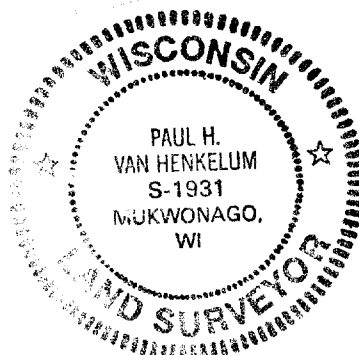

1WES 00026

010-741