

PLAT OF SURVEY

RSV


ENGINEERING, INC.

Engineers, Land Surveyors, Environmental Scientists
801 MAIN STREET MUKWONAGO, WISCONSIN 53149 (262) 563-2004

FOR: TERONOMY BUILDERS

DATE: 04/20/2005

DESCRIPTION: BEING ALL THAT PART OF LOT 3 BLOCK 6 WATERS EDGE SOUTH SUBDIVISION LOCATED IN PART OF THE NE 1/4, NW 1/4, SE 1/4 AND SW 1/4 OF THE NE 1/4 OF SECTION 9, TOWN 4 NORTH, RANGE 15 EAST, CITY OF WHITEWATER, WALWORTH COUNTY, WISCONSIN.

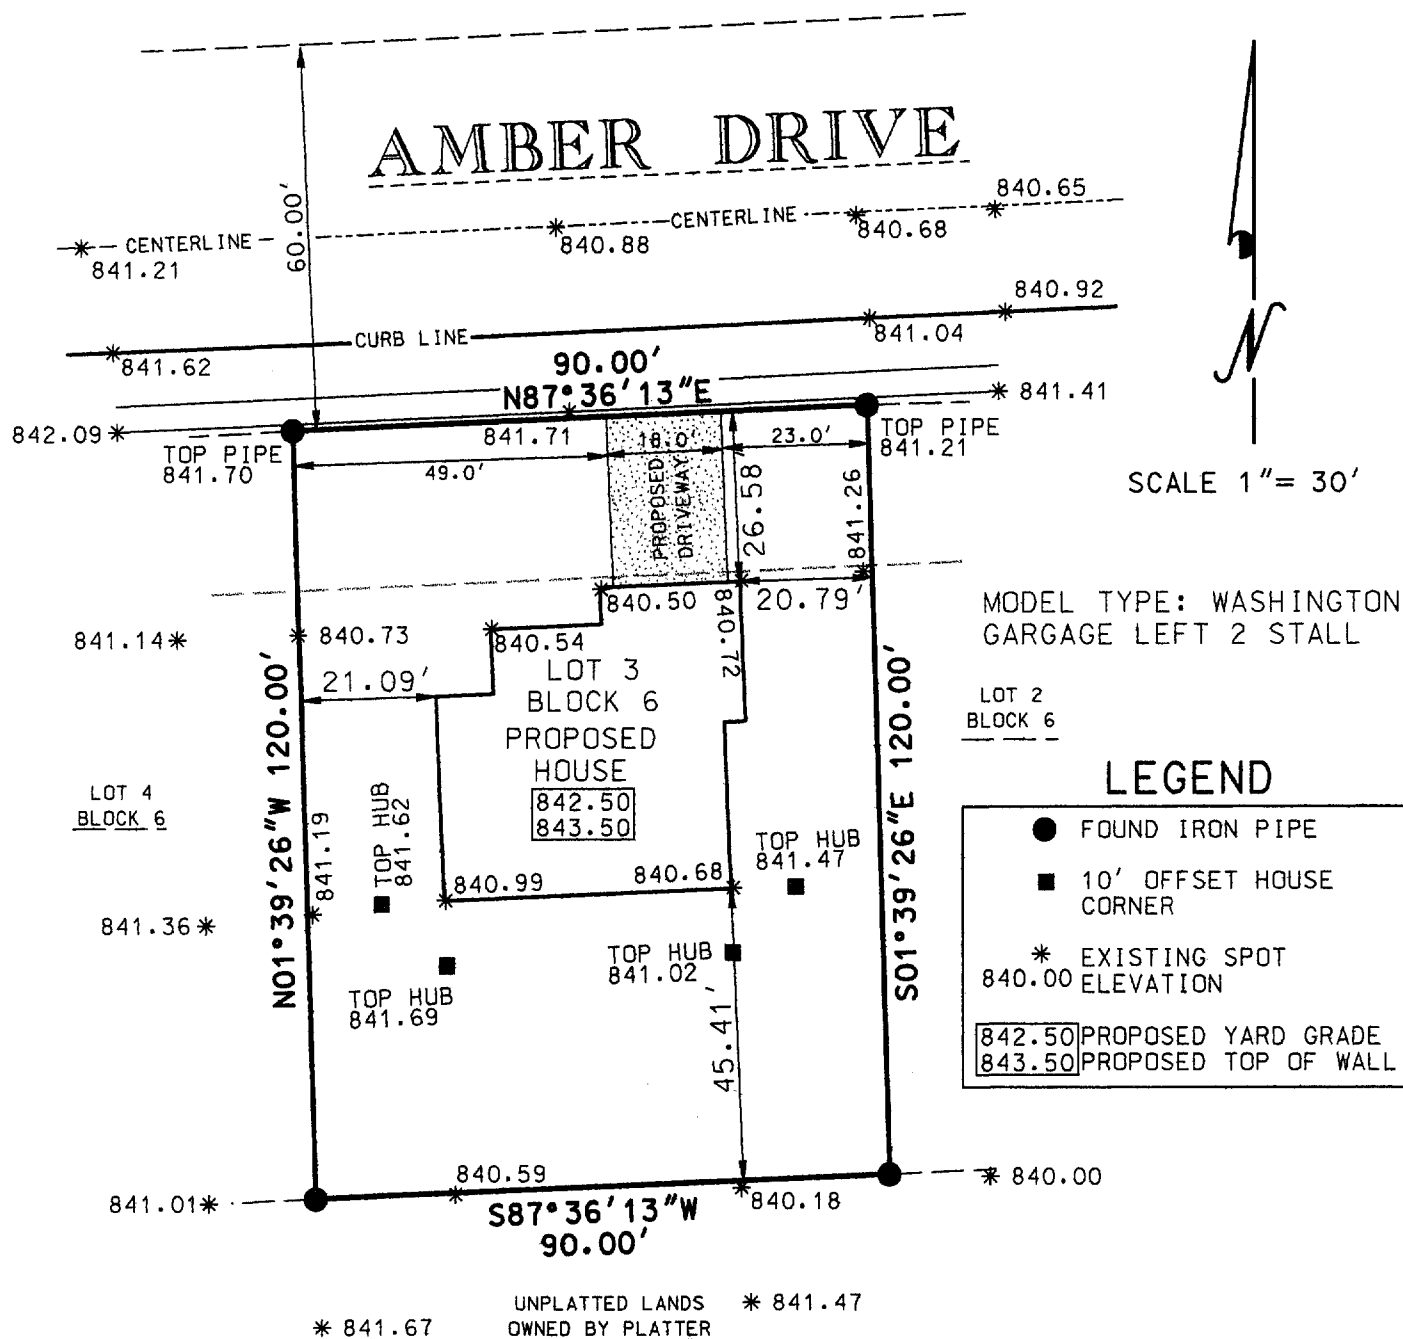

I PAUL H. VAN HENKELUM R.L.S. # 1931 HEREBY CERTIFY THAT THIS SURVEY WAS MADE IN ACCORDANCE WITH THE MINIMUM STANDARDS FOR PROPERTY SURVEYS (CHAPTER A-E7) STATE OF WISCONSIN AND HAS BEEN PREPARED UNDER MY DIRECTION AND CONTROL AND IS CORRECT TO THE BEST OF MY KNOWLEDGE AND BELIEF.

Paul H. Van Henkelum
PAUL H. VAN HENKELUM, R.L.S. # 1931
RSVDATA6/05/SURVEYS/50097.DGN



1WES 00039

010-745