


# PLAT OF SURVEY

LOT 8 BLOCK 3, WILSON'S ADDITION TO THE VILLAGE (NOW CITY)  
OF WHITEWATER, WALWORTH COUNTY, WISCONSIN.

SURVEYED FOR: CENTURY 21 AFFILIATED

SURVEY ADDRESS: 228 N. JEFFERSON STREET

NORTHEAST CORNER OF  
THE NORTHWEST 1/4 OF  
SECTION 4-4-15

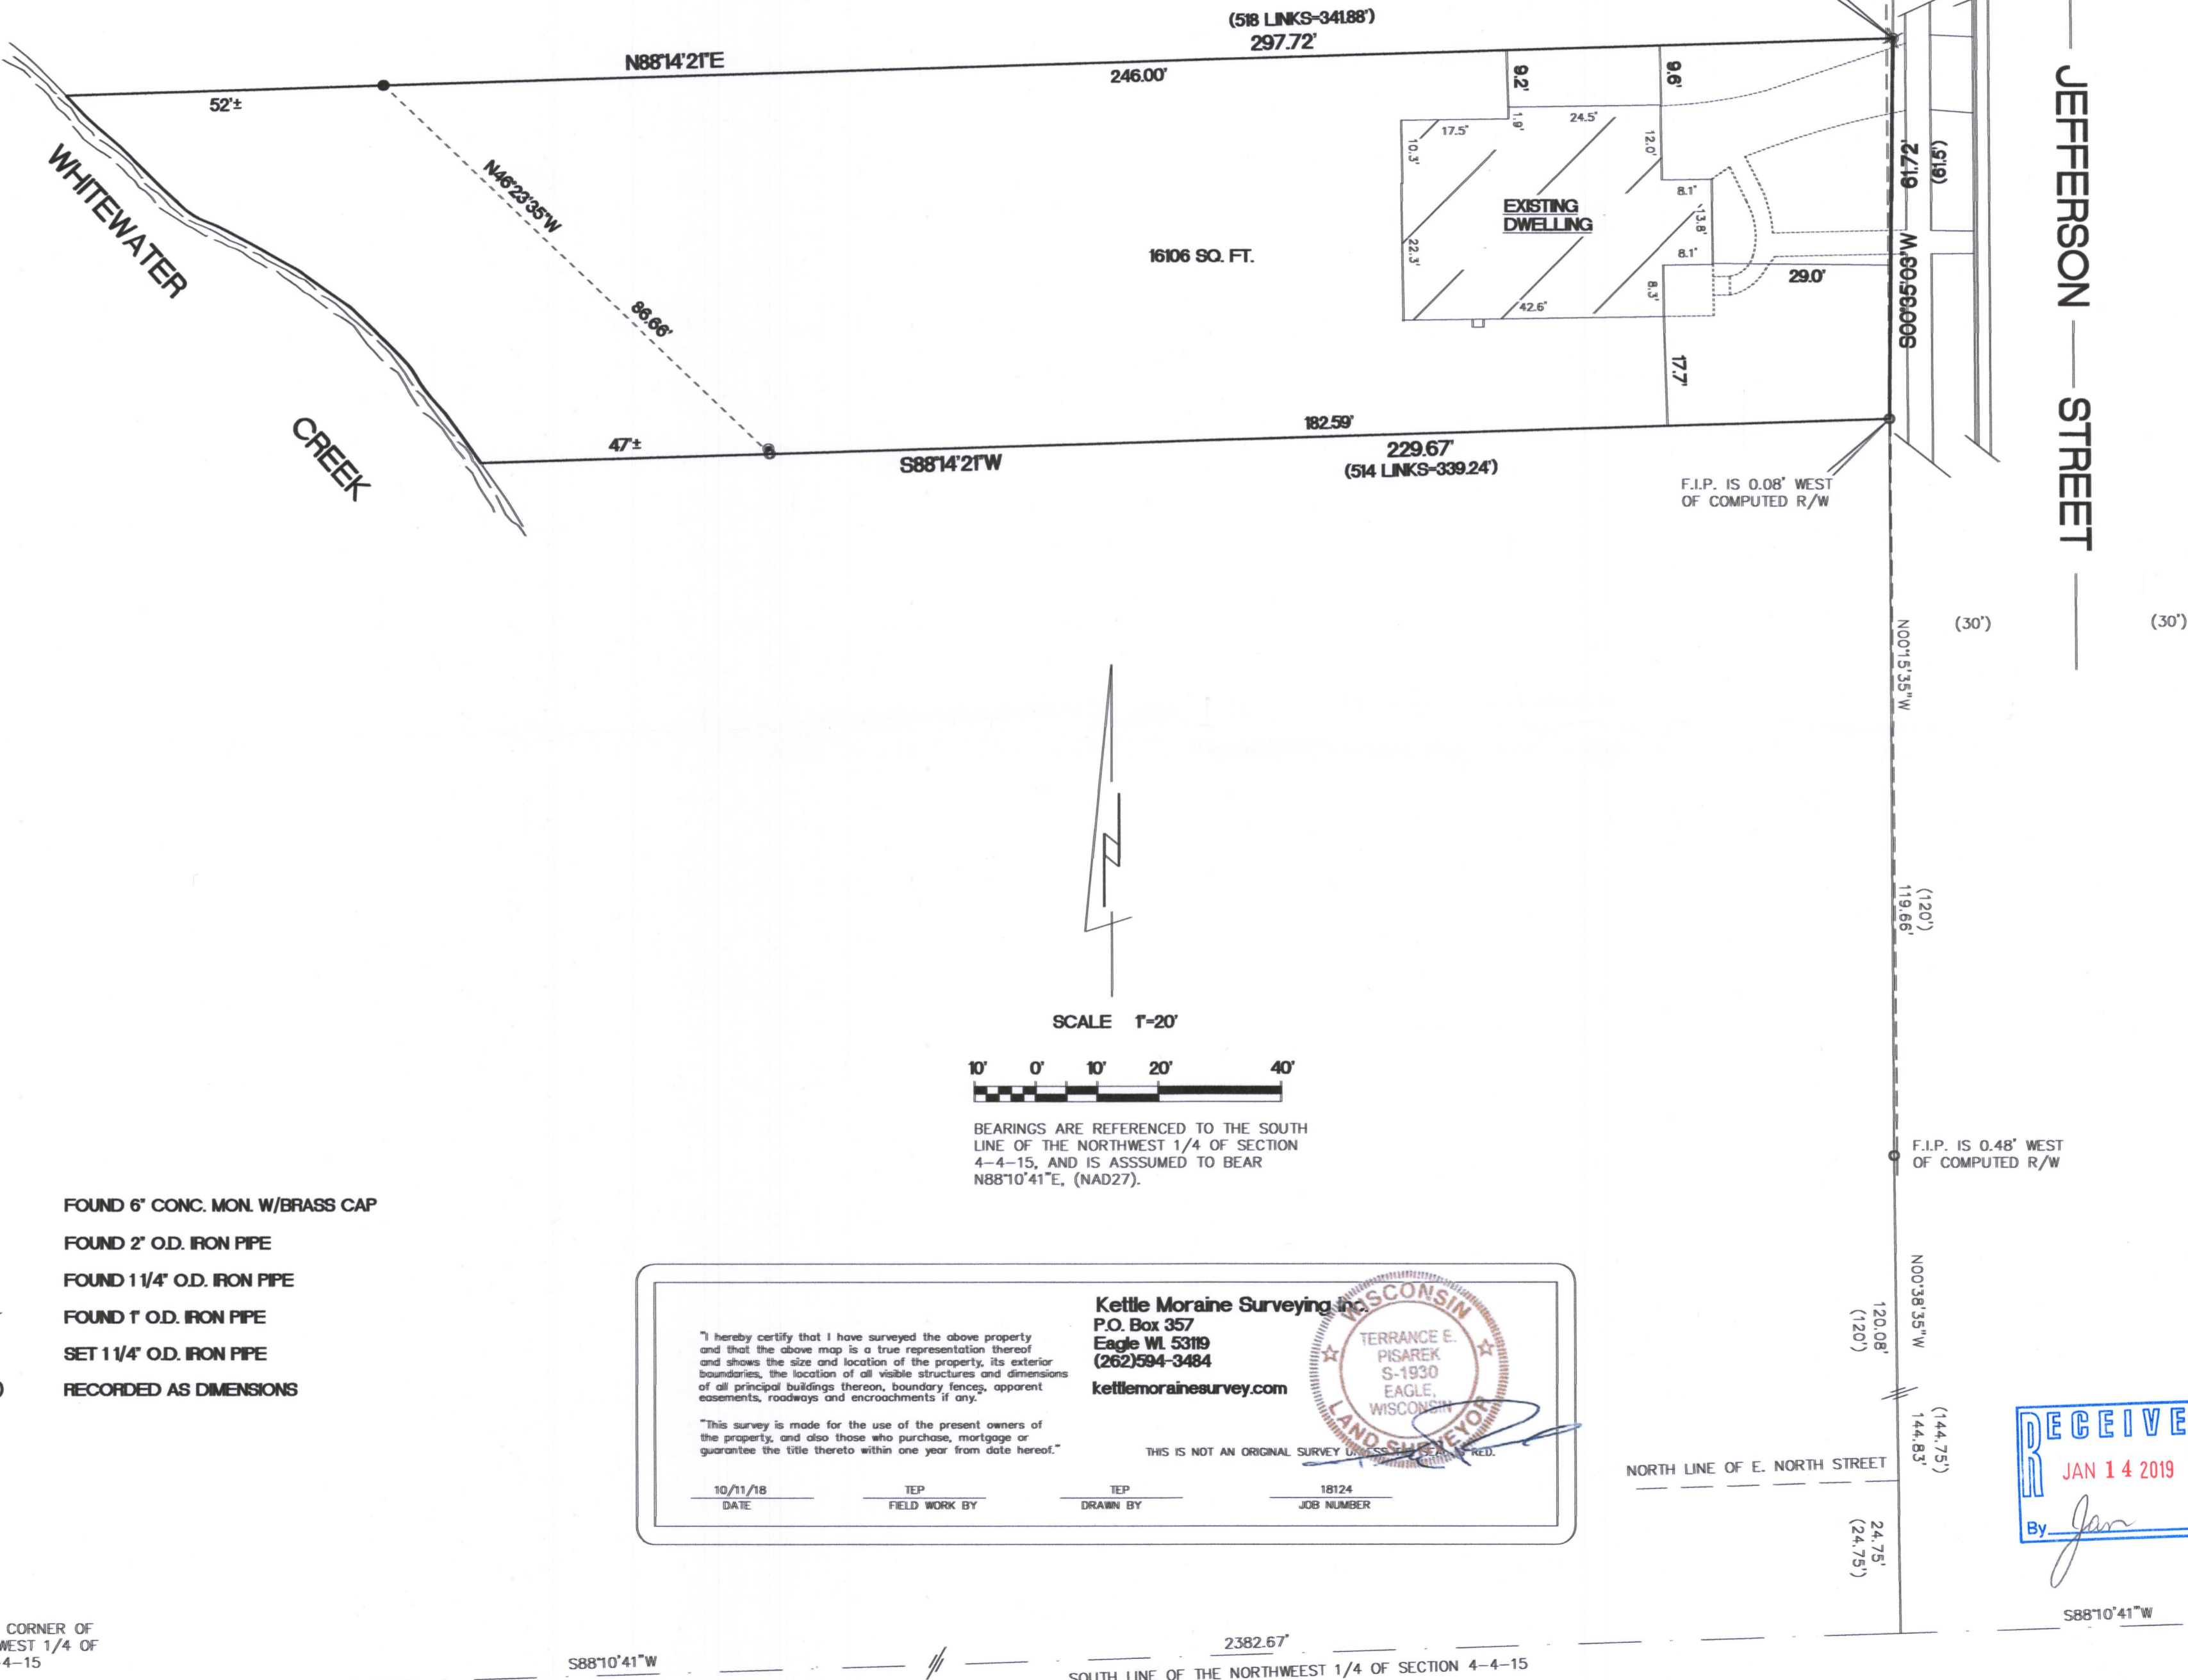

W88-21 010-1061