
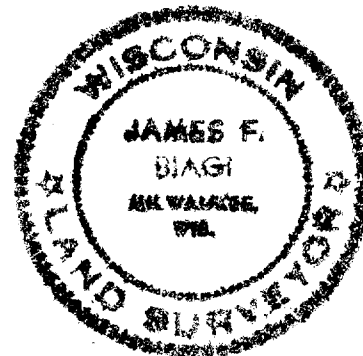


## BELL-AIRE HEIGHTS SUBDIVISION

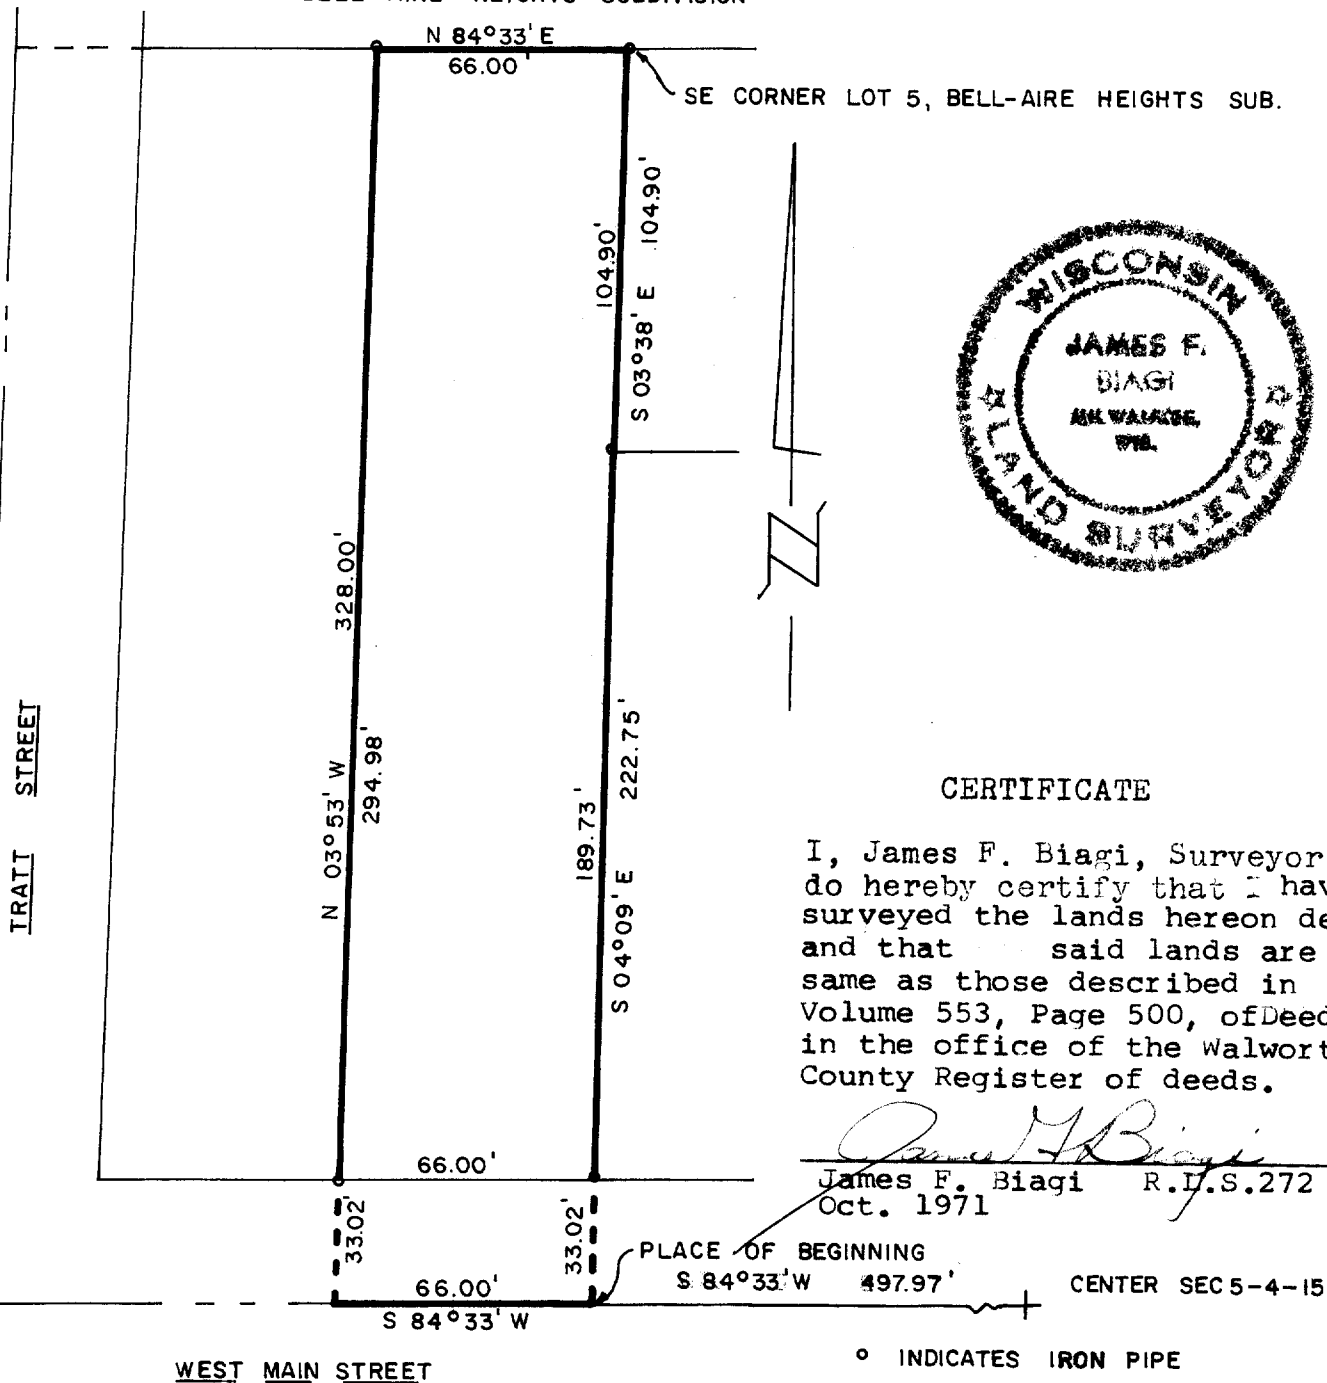

## CERTIFICATE

I, James F. Biagi, Surveyor,  
do hereby certify that I have  
surveyed the lands hereon described  
and that said lands are the  
same as those described in  
Volume 553, Page 500, of Deeds  
in the office of the Walworth  
County Register of deeds.

*James F. Biagi*  
James F. Biagi R.L.S.272  
Oct. 1971

## PLAT OF SURVEY OF

A part of the SE $\frac{1}{4}$  of the NW $\frac{1}{4}$  of Section 5, T4N, R15E, City of Whitewater,  
Walworth County, Wisconsin, described as follows, to-wit:

Commencing at the center of said Section 5; thence S 84°33' W along the  
East-West  $\frac{1}{4}$  line of said section 5 (also the centerline of Main Street)  
497.97 feet to the place of beginning; Thence Continue S 84°33' W along  
said East-West  $\frac{1}{4}$  line 66.00 feet; Thence N 03°53' W, 328.00 feet to an  
iron pipe on the South line of Bell-Aire Heights Subdivision; Thence  
N 84°33' E along said South line of said Bell-Aire Heights Subdivision  
66.00 feet to an iron pipe marking the SE corner of Lot 5 of said Bell-  
aire Heights Subdivision; Thence S 03°38' E, 104.90 feet to an iron pipe;  
Thence S 04°09' E, 222.75 feet to the place of beginning.