EAST 1/4 CORNER SECTION 5-4-15 WEST 1/4 CORNER SECTION 4-4-15

PLAT OF SURVEY

PROPOSED QUIT CLAIM DEED

A LETTER DATED FEB. 5, 1907, FROM F.G. HOLMES, THE REGISTER OF DEEDS, WALWORTH COUNTY SEARCHED FOR A DEED FROM ST. JOHNS LUTHERAN SOCIETY TO CONGREGATIONAL SOCIETY DATED MAY 19, 1881 DEEDING THE SOUTH 30 FEET OF THE LUTHERAN CHURCH LOT FOR A CONSIDERATION OF \$375.00 APPARENTLY UNSUCCESSFULLY.

THE CONCREGATIONAL CHURCH RECORDED A MORTGAGE FOR THE SOUTH 30 FEET OF ST. JOHN'S LUTHERAN CHURCH ON FEB. 13, 1926, DOC. NO. 254676 WITH THE FOLLOWING DESCRIPTION

All that piece of land situate and being in Whitewater Township and Walworth County, Wisconsin and being a part of the Southwest 1/4 of Section 4, Town 4 North, Range 15 East and bounded as follows: Commencing on the west line of the section at a stake south of the quarter post on said line four chains and seventy-five links (313.50 feet) and running South on said line two chains (132.00 feet); Thence East three chains (198.00 feet); Thence North two chains (132.00 feet); Thence West three chains (198.00 feet) to the place of beginning.

N9330 Knuteson Drive


Whitewater, WI 53190

Phone:(262)949-1239

LAND-MARKSURVEYING.COM

MARKMIRITZ@

Also, the following premises situate in the Village of Whitewater, County of Walworth, and State of Wisconsin, to-wit: The South thirty (30) feet of Lutheran St. Johns church lot between Church Street and Franklin Street in said Village and bounded as follows: beginning at the Northeast corner of the land owned by said Congregational Society and on the West line of Church Street and running thence North along the west line of Church Street Thirtly (30) feet; Thence West and parallel with the North line of Congregational lot to East line of Franklin Street: Thence South on said East line thirty (30) feet to the Northwest corner of said Congregational Society Lot; Thence East along their North line to place of beginning.

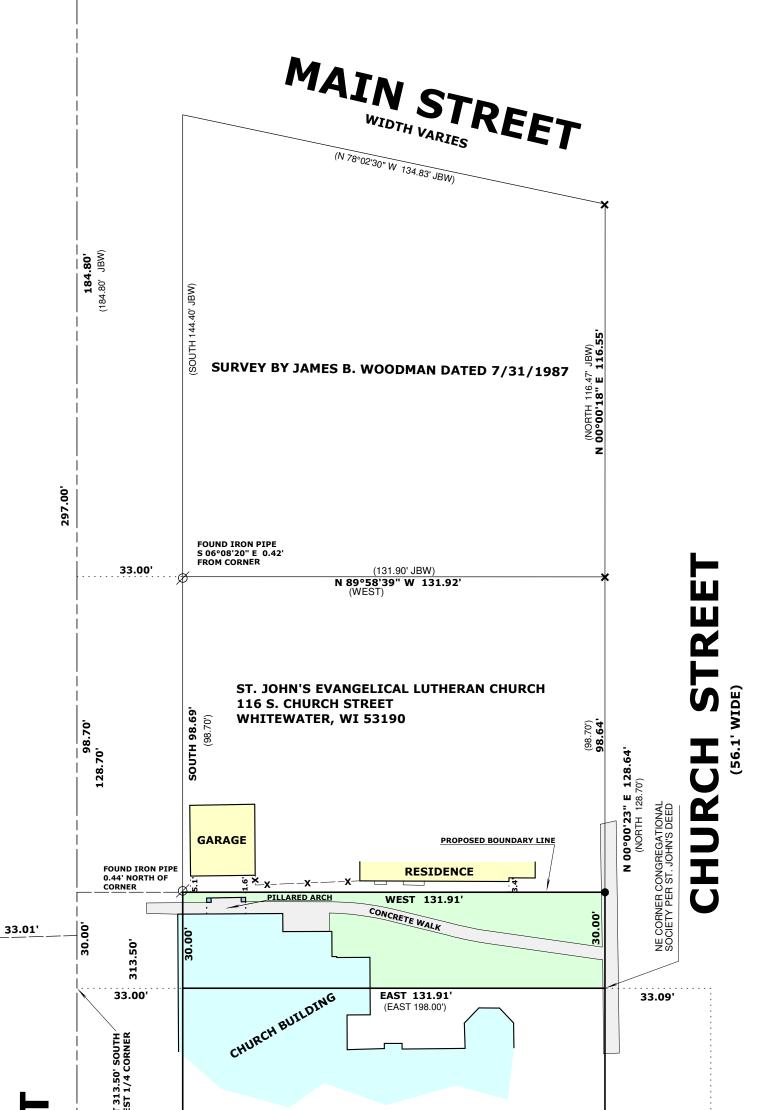

ST. JOHN'S DEED FROM OCT. 1872

All of the following piece or parcel of land situate lying and being in the Town and Village (now City) of Whitewater in the County of Walworth and State of Wisconsin described as follows, to-wit: Beginning at the Northeast corner of land owned by the Congregational Society of Whitewater in the Village (now city) of Whitewater in the County of Walworth on the West side of Church Street and running thence North along the West line of Church Street aforesaid seven rods and twenty links (128.70 feet); thence West ten rods (scrivener's error should be eight rods-132.00 feet) to the East line of Franklin Street; thence South seven rods and twenty links (128.70 feet) along the east line of Franklin Street to the Northwest corner of land owned by the aforesaid Congretational Society of Whitewater; thence East along the North line of said Congregational Society's land ten rods (scrivener's error should be eight rods-132.00 feet) to the place of beginning. Supposed to contain sixty three square rods of land.

LLOYD L. JENSEN SURVEY DATED DEC. 30, 1967 CONGREGATIONAL CHURCH

197.99

177.95

(WEST)

N 88°18'00" E 231.00'

FOUND IRON PIPE LEANING EAST 0.39

j.

20.04'

FOUND IRON PIPE

