
LEGEND

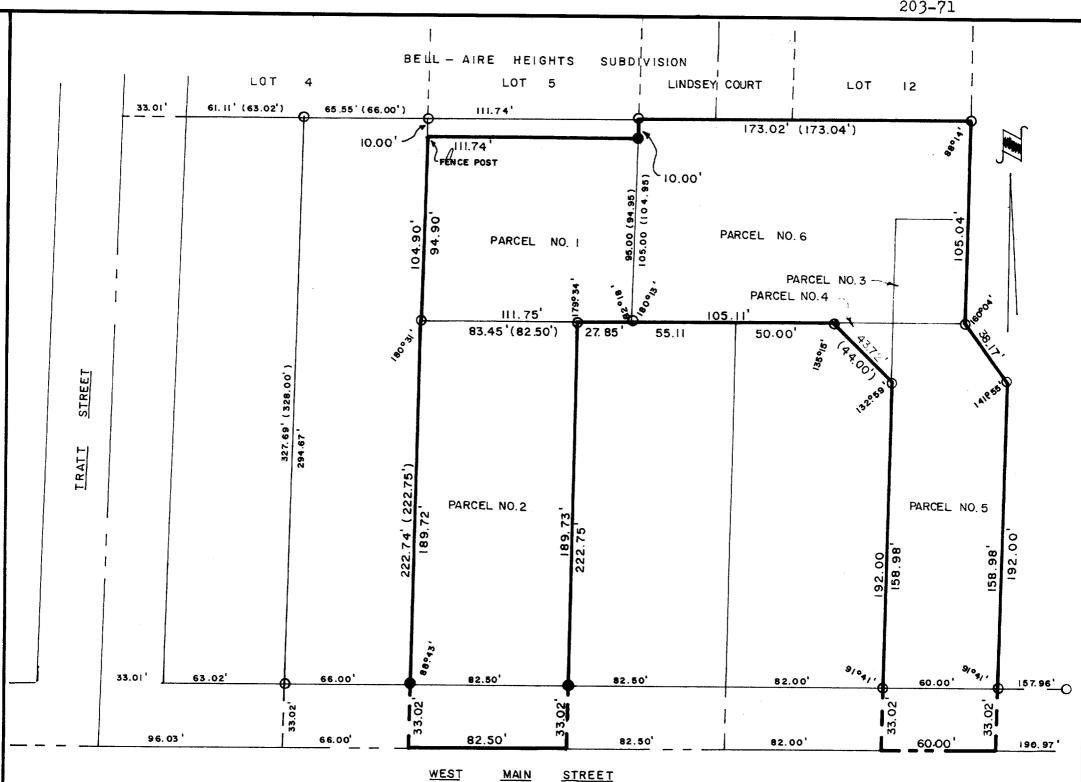

IRON PIPE FOUND PLAT OF SURVEY OF PARCEL NO. 1 (Volume 669, Page 613, W.C.R.) A parcel of land in the SE of the NW of Section 5, T4N, R15E, Whitewater, Walworth County, Wisconsin; Commencing at an iron pipe marking the SW corner of Lot 5, Bell-Aire Heights Subdivision; Thence S 03 36 E along the West line of said Lot 5 extended, 104.90 feet to an iron pipe stake; Thence N 84°35' E, 111.75 feet to an iron pipe stake; Thence N 03°36' W, 104.95 feet to an iron pipe stake at the SE corner of said Lot 5; Thence S 84°33' W along the South line of said Lot 5, 111.74 feet to the place of beginning; EXCEPTING there-

from the North 10.00 feet.

PARCEL NO. 2 (Volume 40 of Records, Page 603, W.C.R.)

A part of the SE of the NW of Section 5, T4N, R15E, City of Whitewater, Walworth County, Wisconsin, and bounded as follows, to-wit: Commencing at the center of the highway known as Main Street and on the East and West 1 line of said Section 5 and at the SE corner of the Lands owned by D.P. Webster (now Sharkey); Running thence North on Websters East line 13 rods; Thence East and parallel with Main Street 5 rods; Thence South and parallel with said Webster's East line, 13 rods to the center of Main Street; Thence West to place of Beginning.

PARCEL NO. 3 (Volume 664, Page 354, W.C.R.) Part of the SE of the NW of Section 5, T4N, R15E, City of Whitewater, Walworth County, Wisconsin; Beginning at the NE corner of the parcel of land described in W.D. running from Goodlad to Thayer recored in Volume 358 page 169; Thence North on the East line of land deeded by Tratt Estate to Zuill and Hanson recorded in Volume 133, page 164, for a distance of 54 feet to a point; Thence West parallel with the aforementioned Thayer North line to the point of intersection with the West line of the Thayer parcel referred to above extended North; Thence South along said extended line to the NW corner of said Thayer parcel; Thence East along said Thayer North line to the place of beginning.

PARCEL NO. 4 (Volume 664, Page 354, W.C.R.) Part of the SE4 of the NW4 of Section 5, T4N, R15E, City of Whitewater, Walworth County, Wisconsin; Beginning at a point 50 feet due East of the NW corner of the land deeded from Tratt to Hanson recorded in Volume 121, page 1, Thence SE'ly about 44 feet to a point 192 feet North of the 1 line known as Main Street and 82 feet East of said Hanson's West line; Thence North along the West line of lands deeded in Volume 358, Page 169; to the South line of lands deeded in Volume 133, Page 164; Thence Due West along said South line to the place of beginning.

PARCEL NO. 5 ( Volume 664, Page 354, W.C.R.)

Part of the SEt of the NWt of Section 5, T4N, R15E, City of Whitewater, Walworth County, Wisconsin; Beginning at a point 50 feet East of the NW corner of lands deeded Tratt to Hanson, Volume 121, Page 1, Thence SE'ly about 44 feet to a point 192 feet North of the 1 line known as Main Street and 82 feet East of said Hanson's West line, said point being the place of beginning; Thence South along the East line of said Hanson's land to the center of Main Street; Thence East along the center of Main Street 60 feet: Thence Due North 192 feet; thence NW'ly to the SE corner of lands deeded in Volume 133, Page 164; Thence Due West along the South line of said lands deeded in Volume 133, Page 164, until said line intersects a North-South line extended along the East line of said Hanson's land; Thence South to a point 192 feet North of the center of Main Street and

encer

the place of beginning. PARCEL NO. 6

Commencing at the SE corner of Lot 5, Bell-Aire Heights Subdivision, Thence S 03°36' E, 104.95 feet; Thence N 84°35' E, 136.77 feet; Thence N 03°45' W, 54 feet; Thence N 84°35' E, 36.45 feet; Thence N 03°45' W, 51.05 feet to the SE corner of said Bell-Aire Heights Sub.; thence S 84°33' W along the South line of said Bell-Aire Heights Sub. 173.04 feet to the place of beginning.

I, James F. Biagi, surveyor, do hereby certify that I have surveyed the lands hereon described, on this 7 th day of October, 1971.

James F. Biagi B/L.S.272 REVISIONS Part of the SEt of the NW of Sec. 5, T4n, R15E, Wal. Co., Wisconsin. DATE DAVID KACHEL DRAWN BY SCALE 50 MATERIAL ALB DATE DRAWING NO. 10/7/71 JFK 203-71 TRACED