


CITY OF WHITEWATER SEWAGE DISPOSAL PLANT PROPERTY

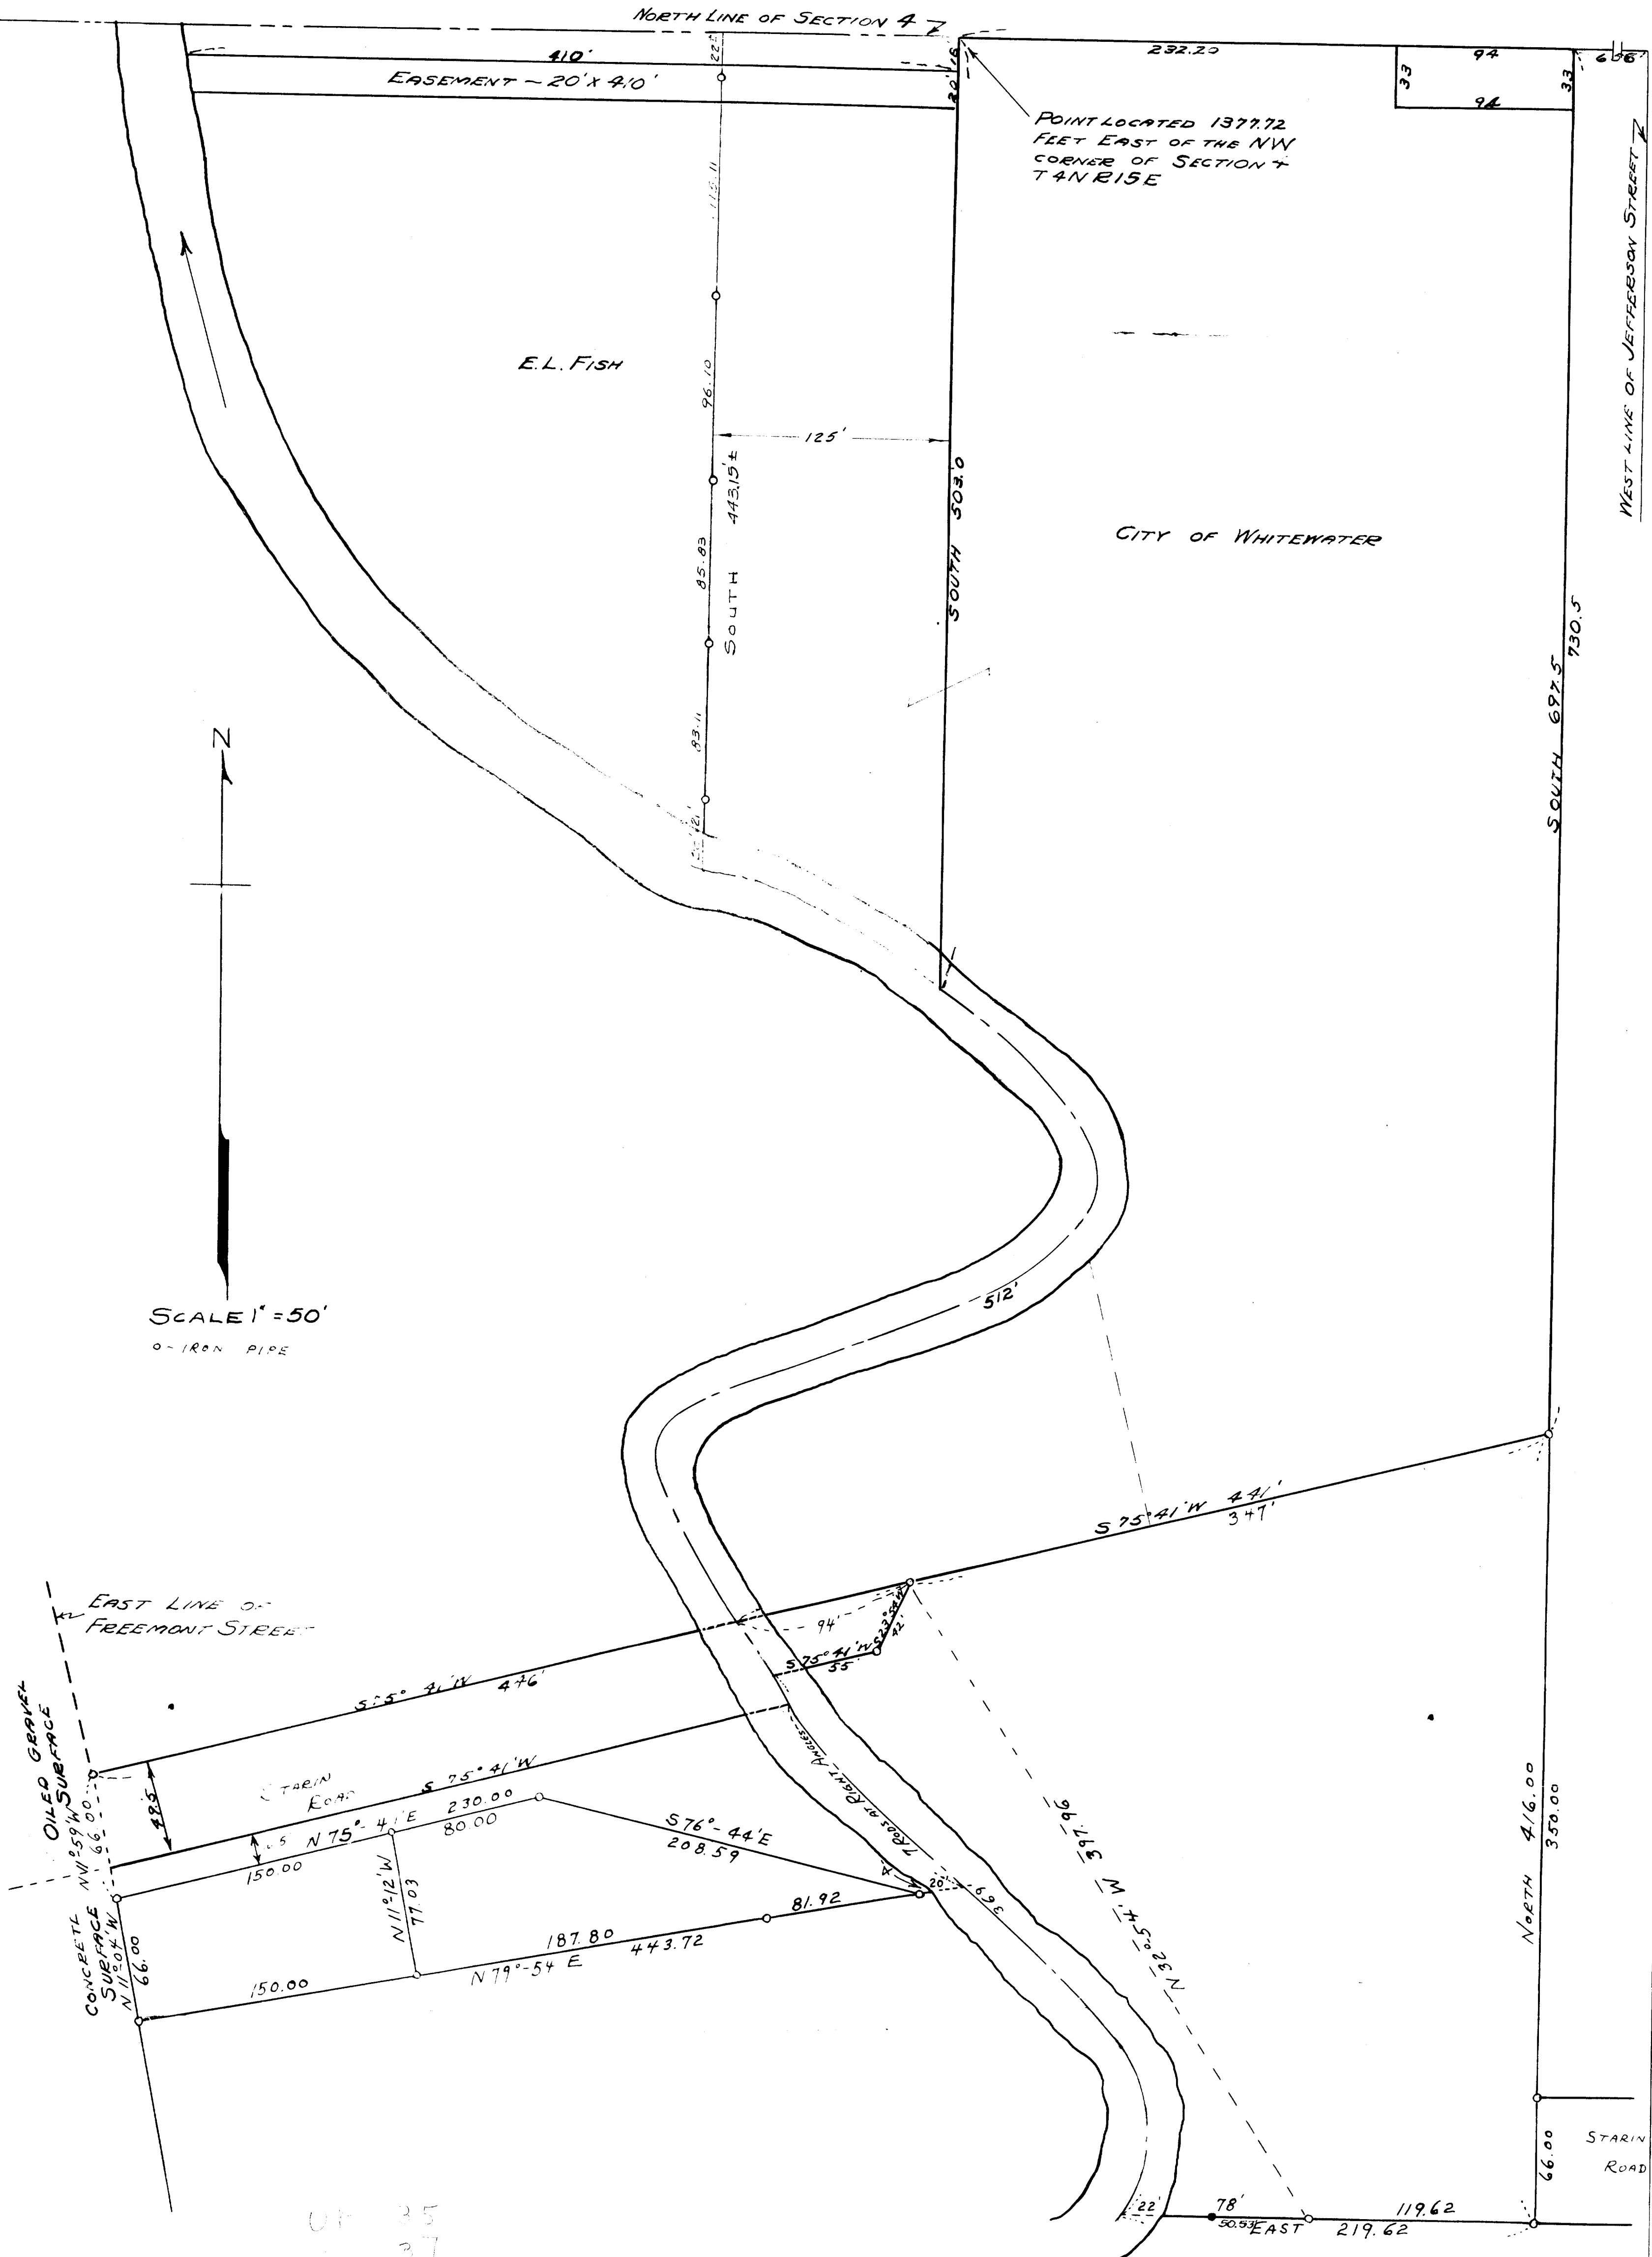

SCALE 1" = 50'
0-IRON PIPE

OILED GRAVEL SURFACE

EAST LINE OF FREEMONT STREET

STARIN ROAD

STARIN ROAD

UP 35
37
40

730.00 = 610.00

POINT LOCATED 1377.72 FEET EAST OF THE NW CORNER OF SECTION 4 T4N R15E

PLAT OF SURVEY OF LAND LOCATED IN THE NW 1/4 OF SECTION 4, T4N, R15E, CITY OF WHITEWATER, WISCONSIN

10-12-38
REVISED JUNE 1959

Lloyd L Jensen
SURVEYOR